


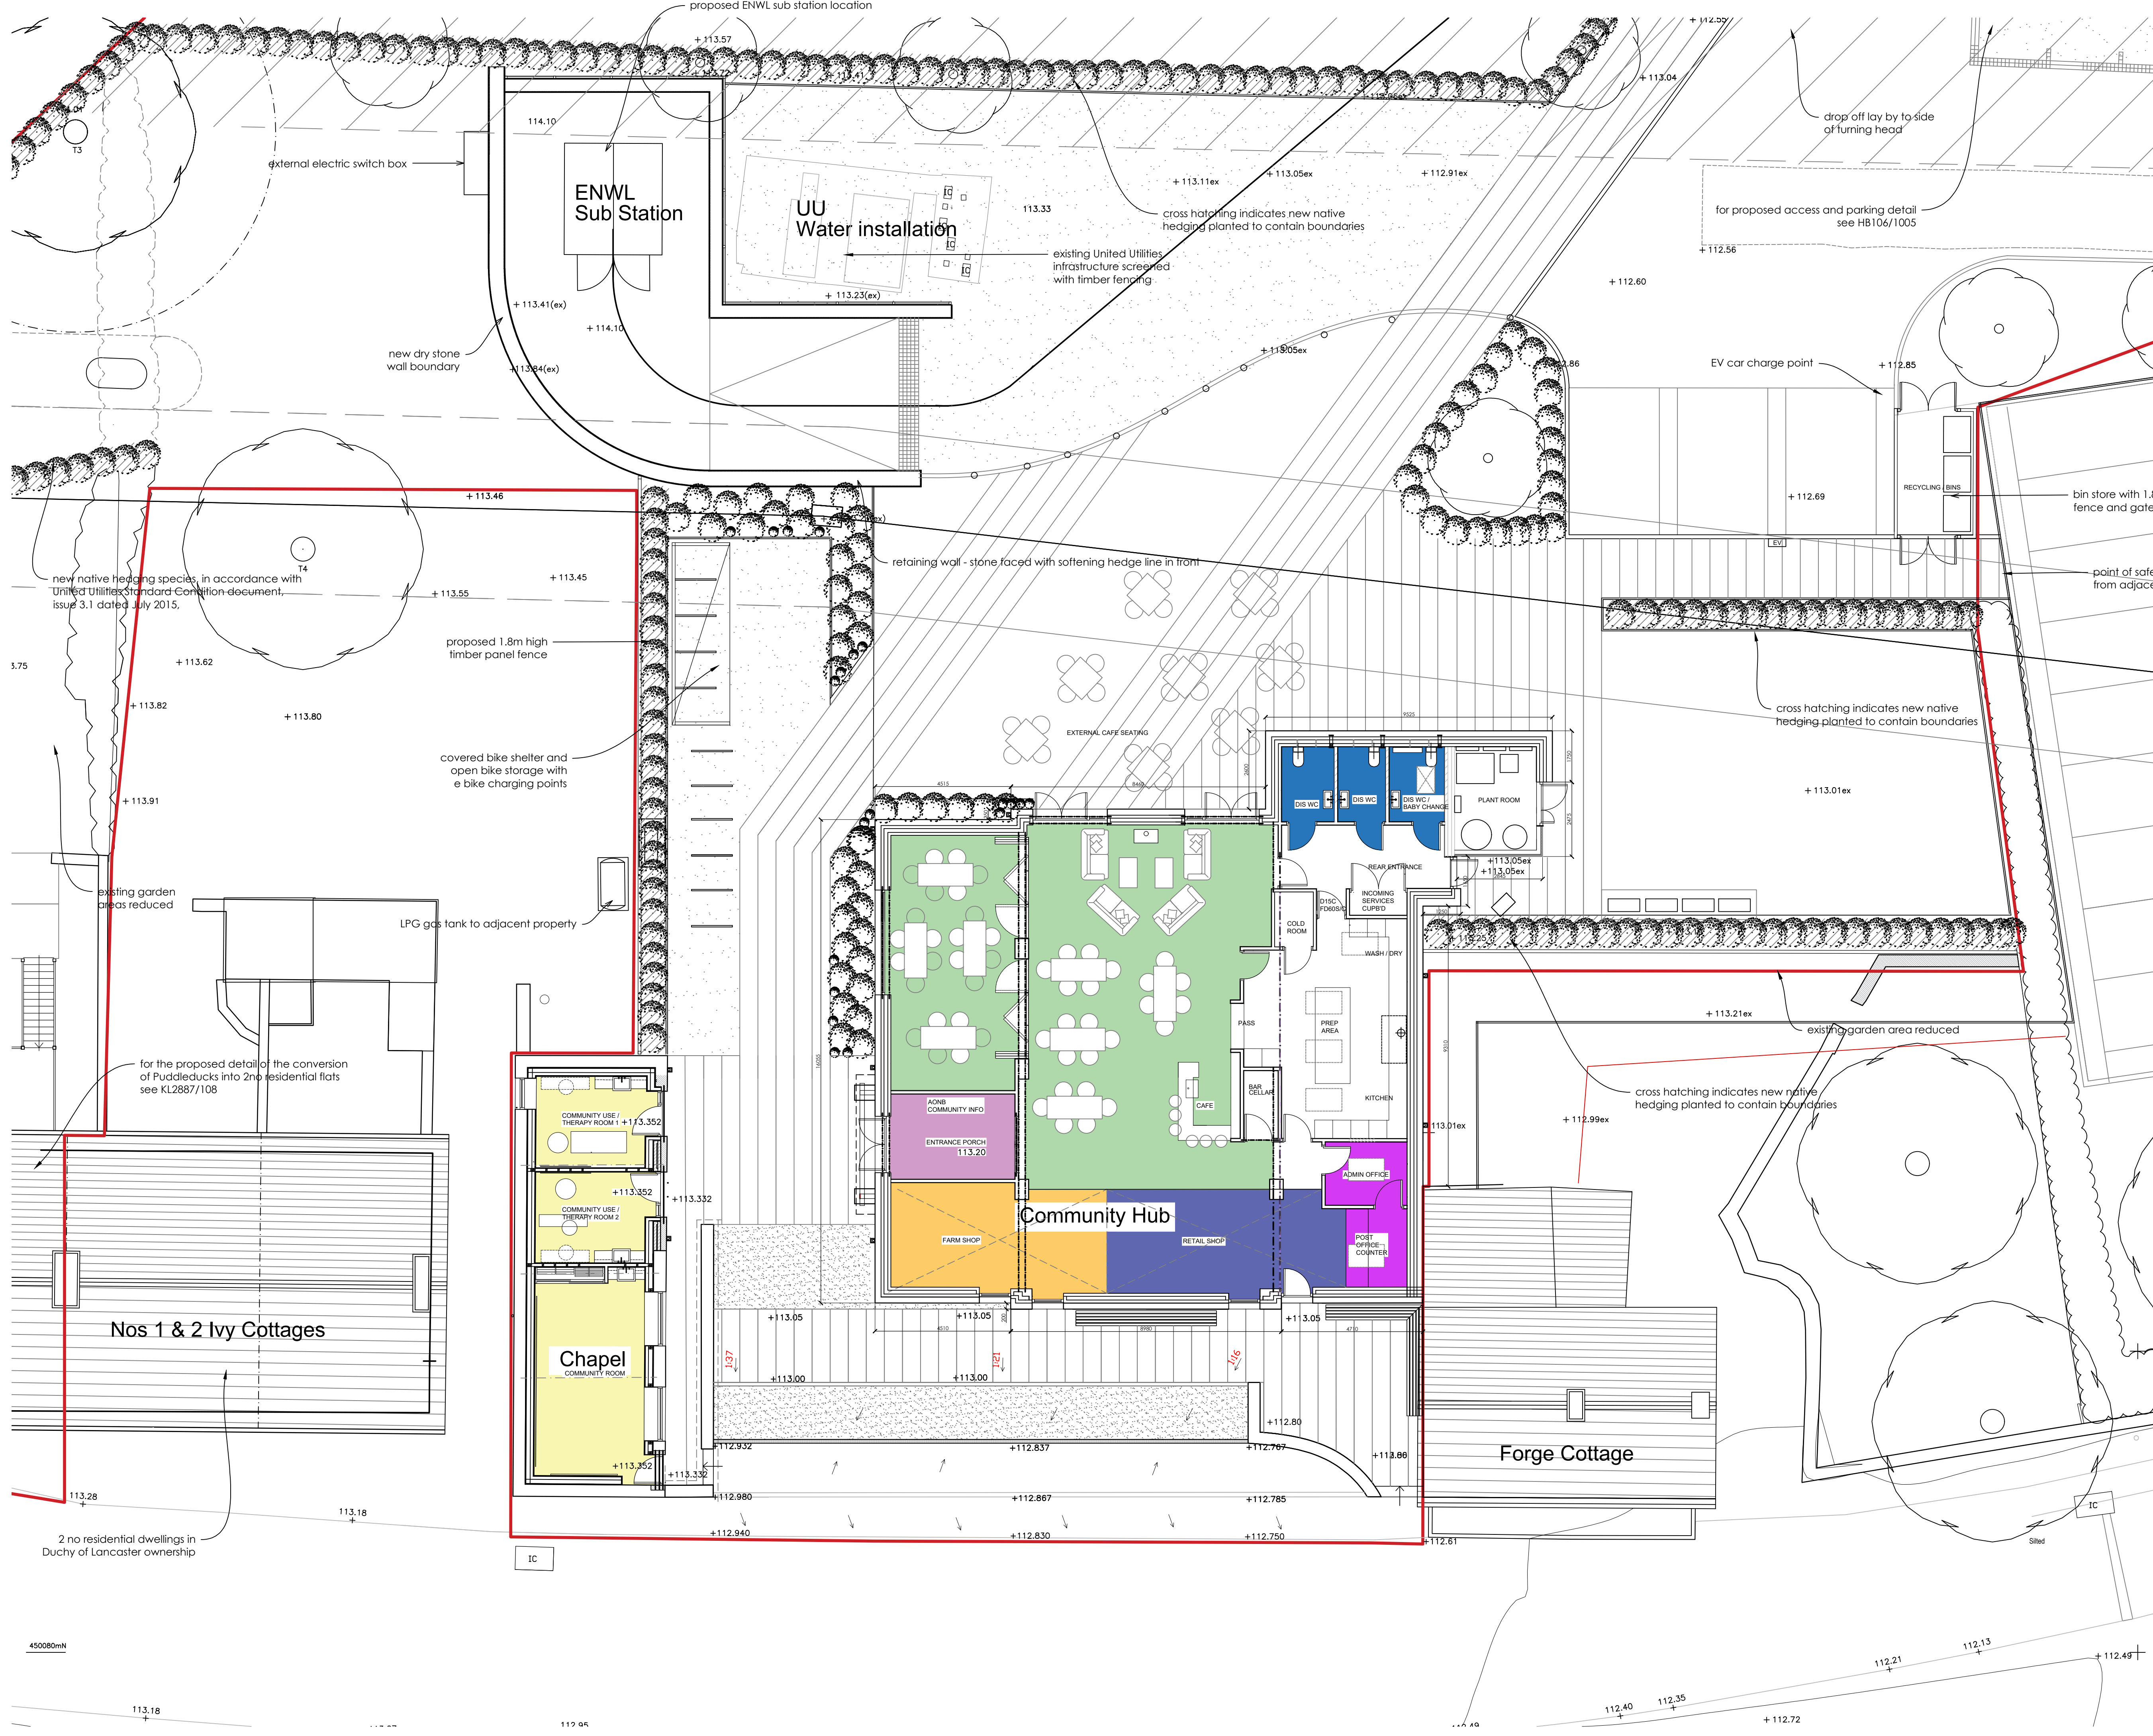

THIS DRAWING TOGETHER WITH THE DESIGN IS COPYRIGHT OF THE ARCHITECT. FIGURED DIMENSIONS SHOULD BE FOLLOWED AND SCALED DIMENSIONS SHOULD BE CHECKED WITH THE ARCHITECT. ANY DISCREPANCY MUST BE REPORTED TO THE ARCHITECT IMMEDIATELY AND PRIOR TO PROCEEDING.

REVISIONS

1 : 100

0m 1m 2m 3m 4m 5m 10m

Original Drawn By
EW

Date
JUNE 2026

ERICA WRIGHT

chartered architect
mobile / 07974 202643
email / mail@ericawright.co.uk

Client
THE DUCHY OF LANCASTER

Contract
THE OLD GARAGE SITE
DUNSOP BRIDGE

Drawing title
PROPOSED PLANS

Scale
1:100

Job No.
HB106

Drg No.
1006