
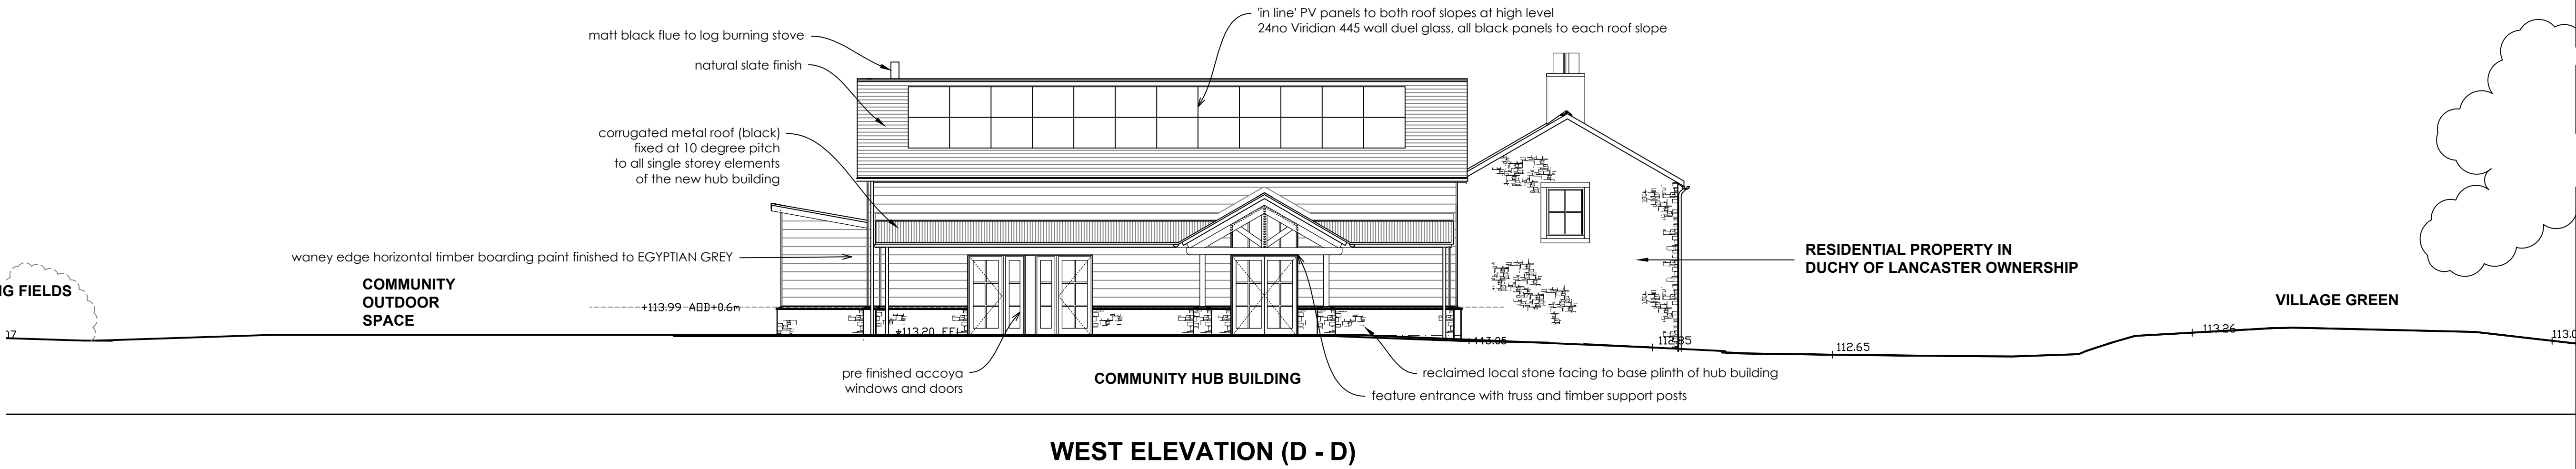
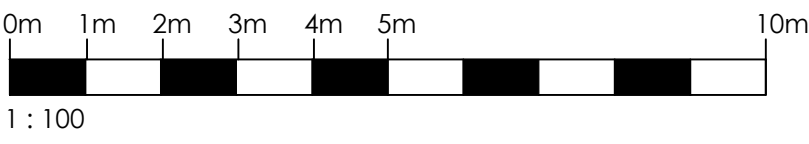
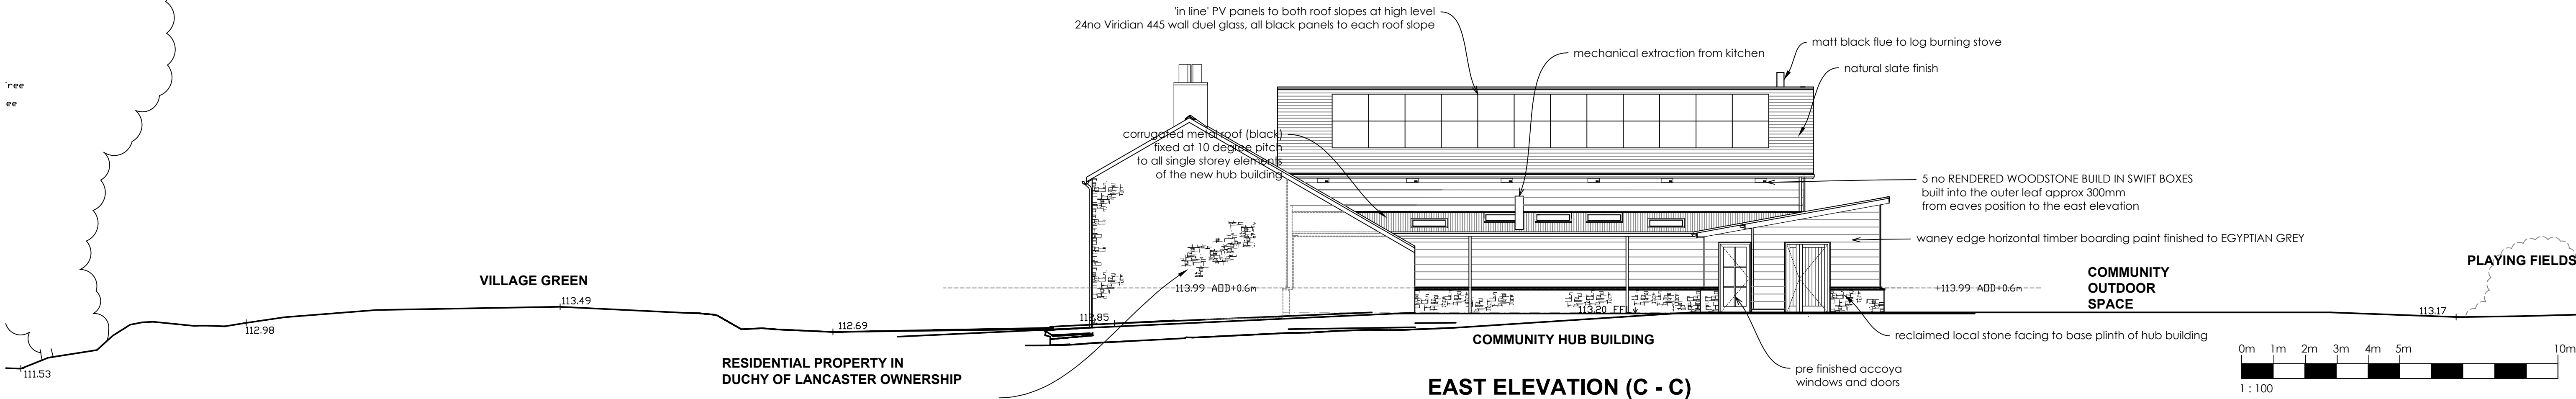
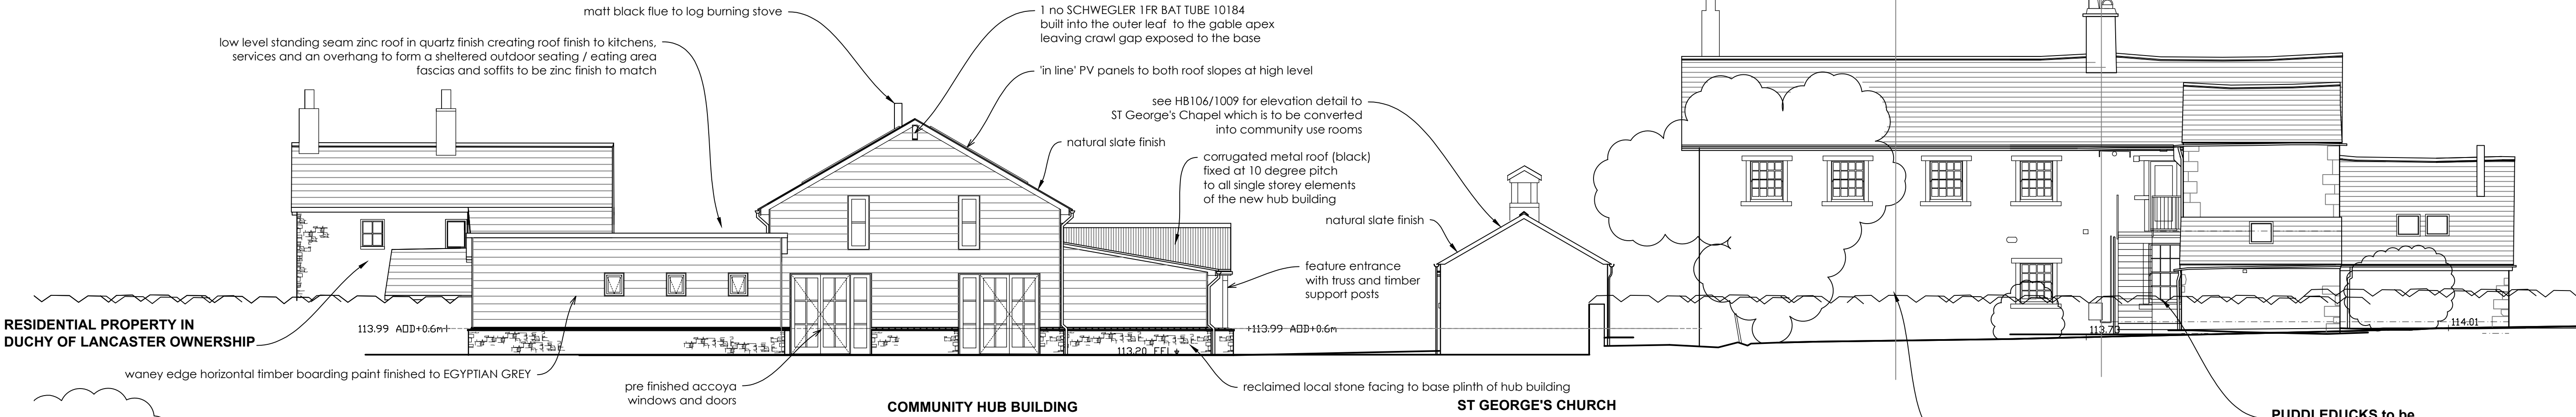


THIS DRAWING TOGETHER WITH THE DESIGN IS COPYRIGHT OF THE ARCHITECT. FIGURED DIMENSIONS SHOULD BE FOLLOWED AND SCALED DIMENSIONS SHOULD BE CHECKED WITH THE ARCHITECT. ANY DISCREPANCY MUST BE REPORTED TO THE ARCHITECT IMMEDIATELY AND PRIOR TO PROCEEDING.

REVISIONS

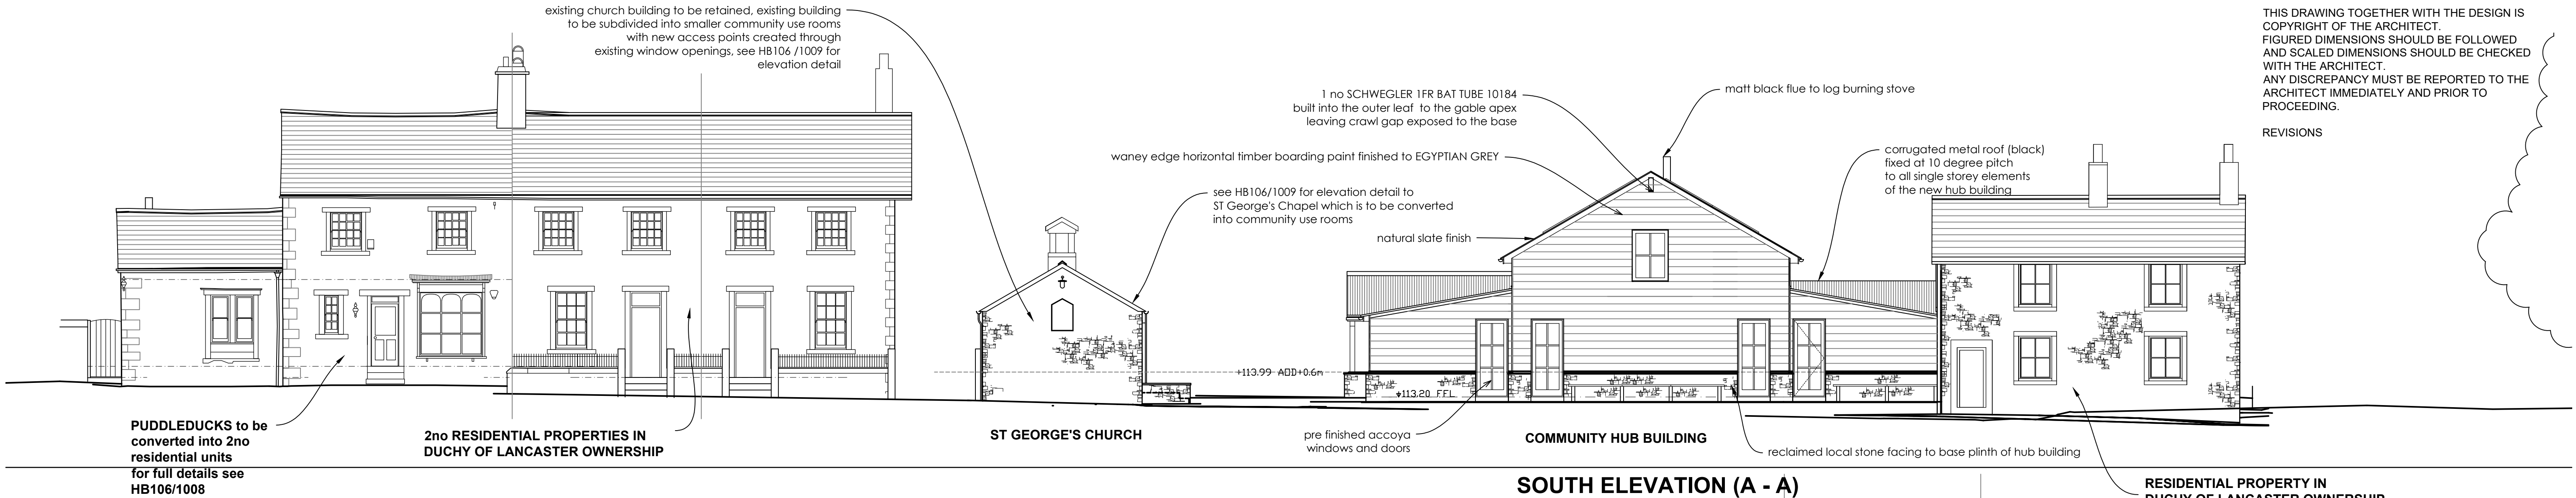

Original Drawn By	Date
EW	JUNE 2026

ERICA WRIGHT

chartered architect
mobile / 07974 202643
email / mail@ericawright.co.uk

Client	THE DUCHY OF LANCASTER		
Contract	THE OLD GARAGE SITE DUNSOP BRIDGE		
Drawing title	PROPOSED ELEVATIONS		
Scale	Job No.	Drg No.	
1:100	HB106	1007	