

Annexe elevations as proposed 1:100 @ A3

Drawing No. GA_14

Material palette

Walls - Local random coursed stone

Doors & Windows - Grey PPC Aluminium

Roof - Slate

Rainwater goods - Grey PPC Aluminium


Flue - Black metal




Random coursed
local stone




Slate roof

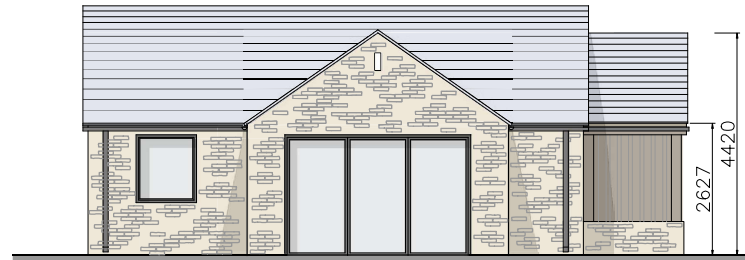


South Elevation

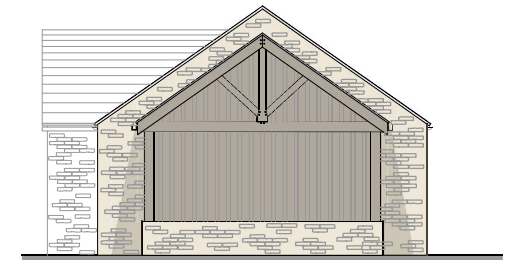

East Elevation

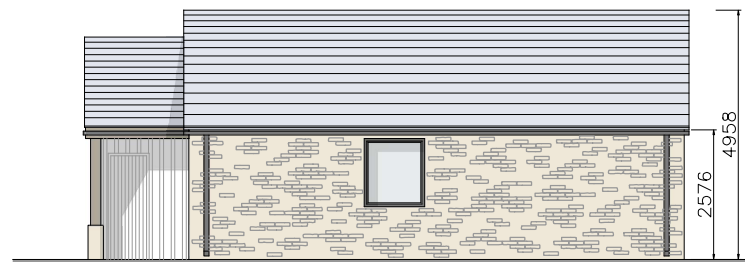

North Elevation

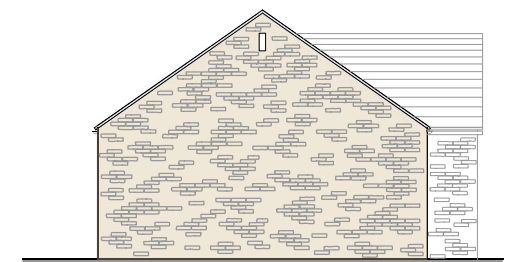

West Elevation

