

Elevations as proposed 1:100 @ A3

Drawing No. GA_11

Material palette

Walls - Local random coursed stone

Doors & Windows - Grey PPC Aluminium

Roof - Slate

Rainwater goods - Grey PPC Aluminium

Flue - Black metal




PPC Aluminium
doors & windows



Random coursed
local stone



South Elevation

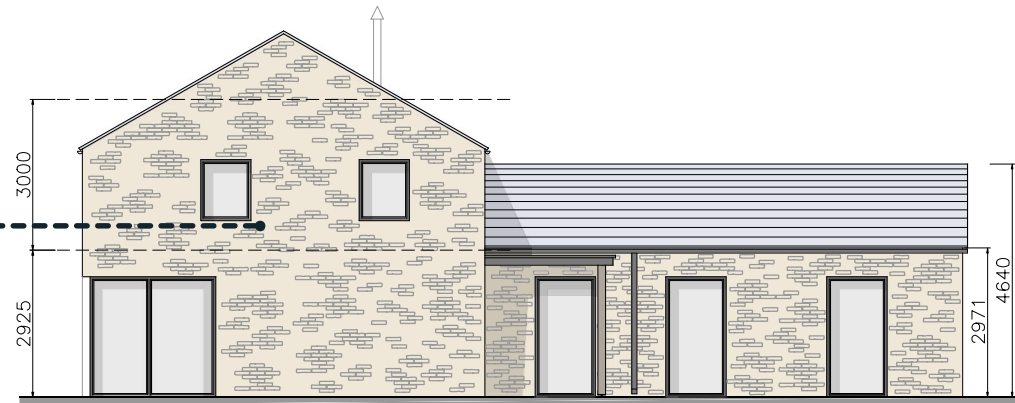

East Elevation

