

Ground floor plan as proposed 1:100 @ A3


Drawing No. GA_08

Ground floor key

1. Entrance Hall
2. Kitchen
3. Dining
4. Living Room
5. Snug
6. Guest Bedroom
7. Guest Walk-In Wardrobe
8. Guest En-Suite
9. Study
10. Bootroom / Utility
11. Pantry
12. W.C / Shower Room

Schedule of accommodation

G.I.F.A: 406 m²

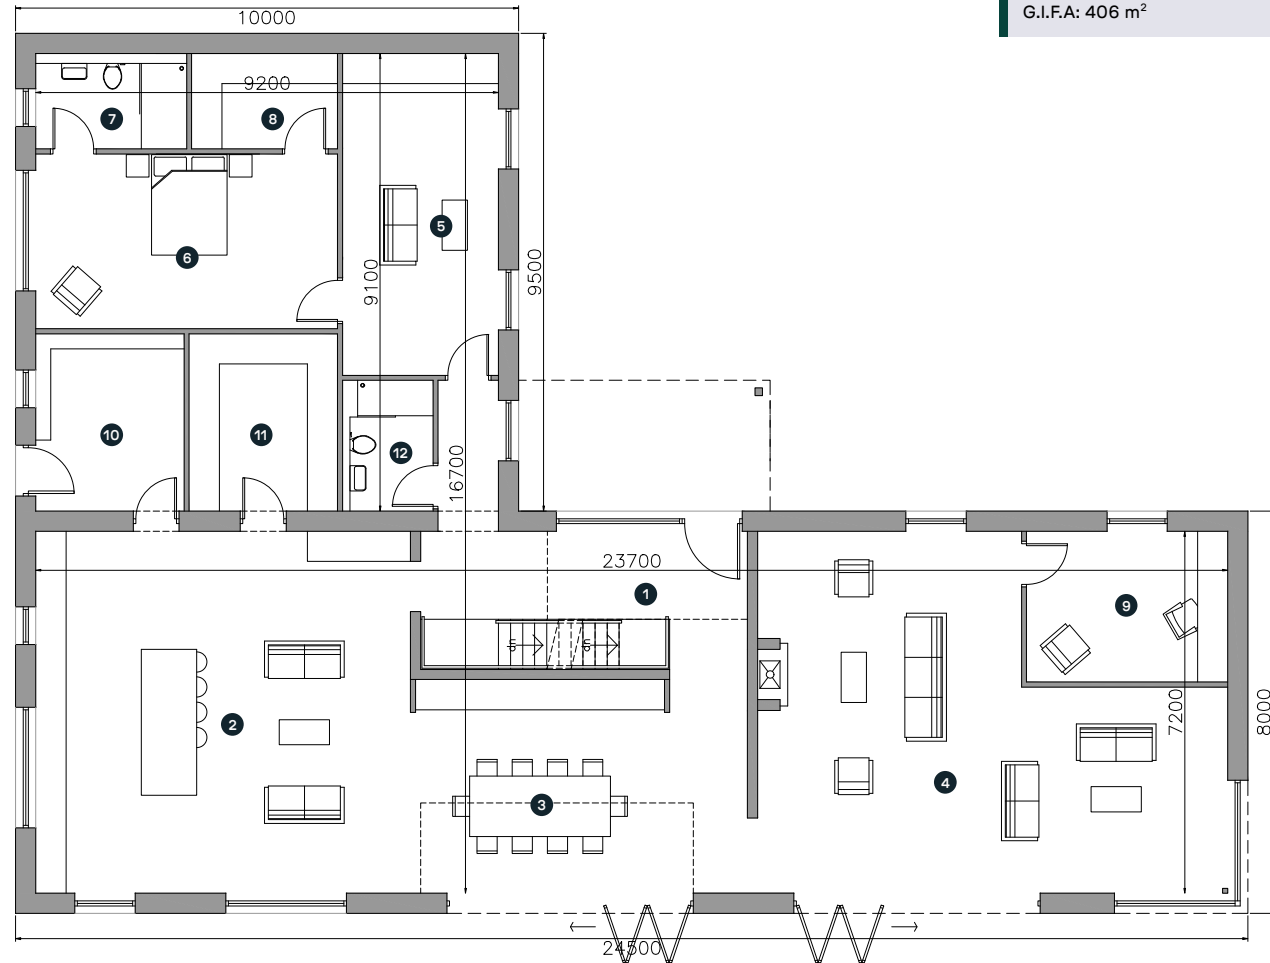

Ground Floor

