

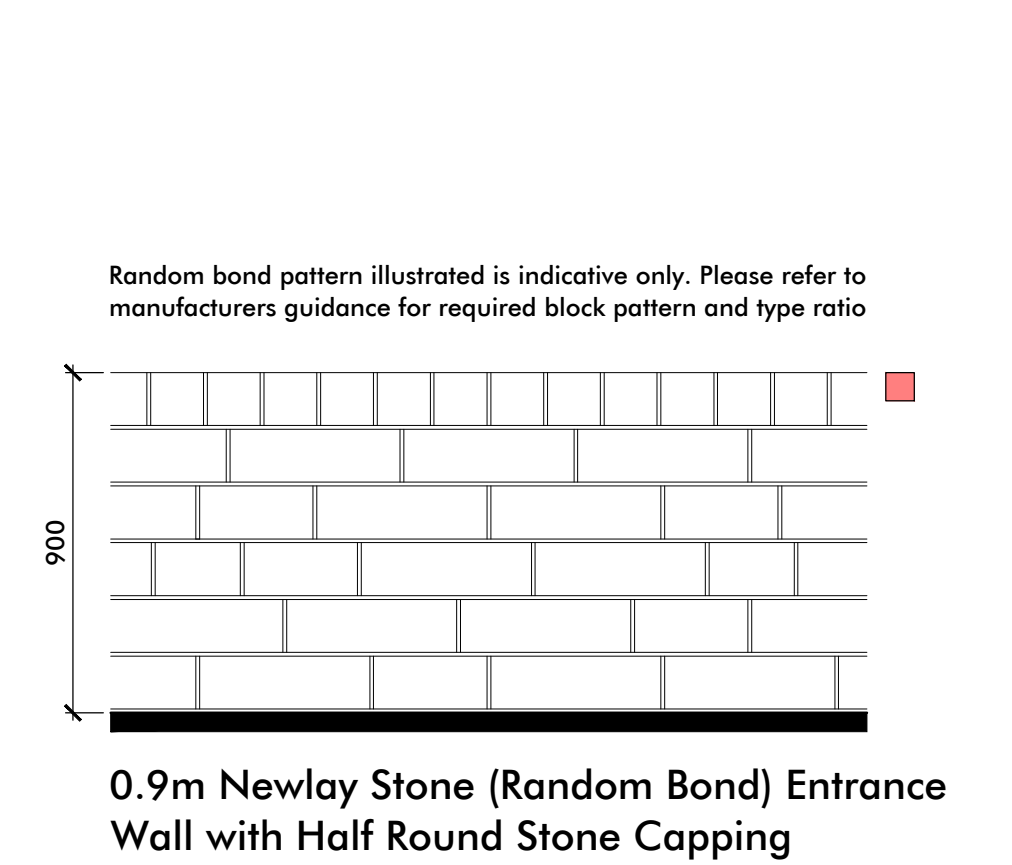
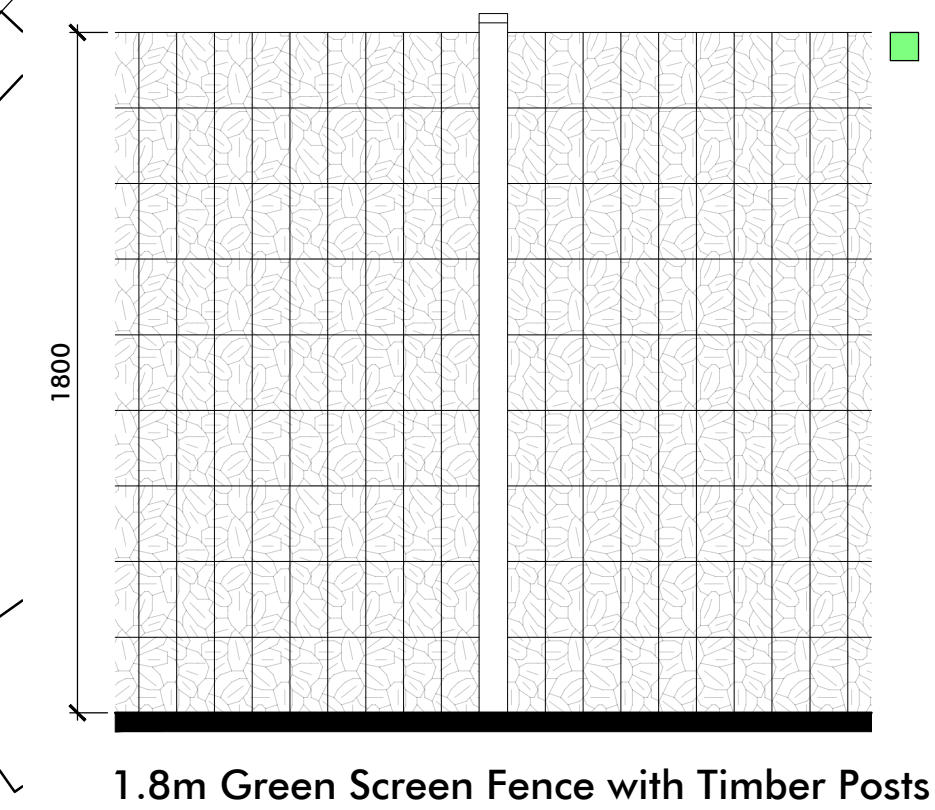
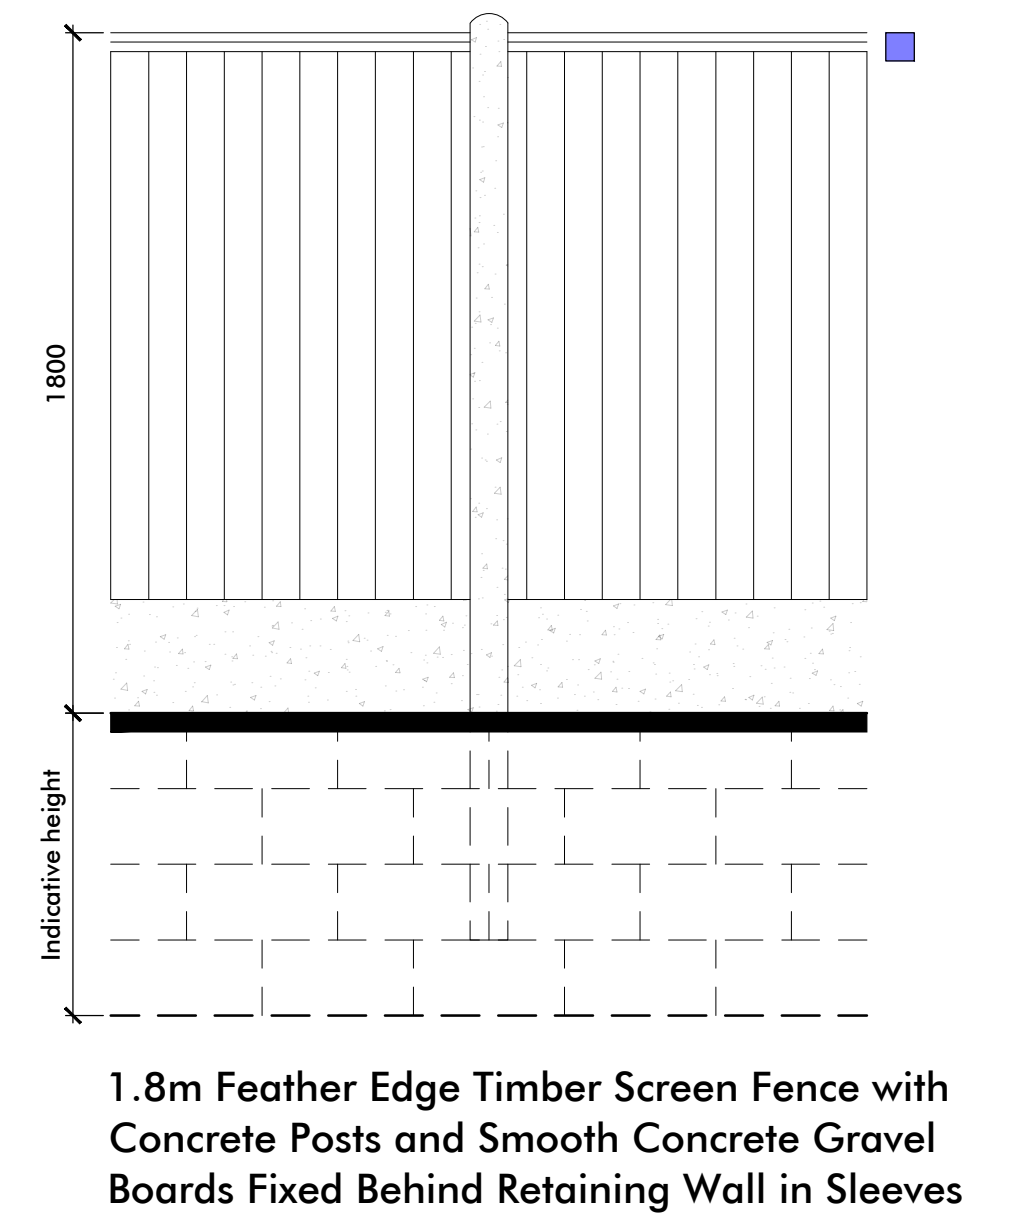
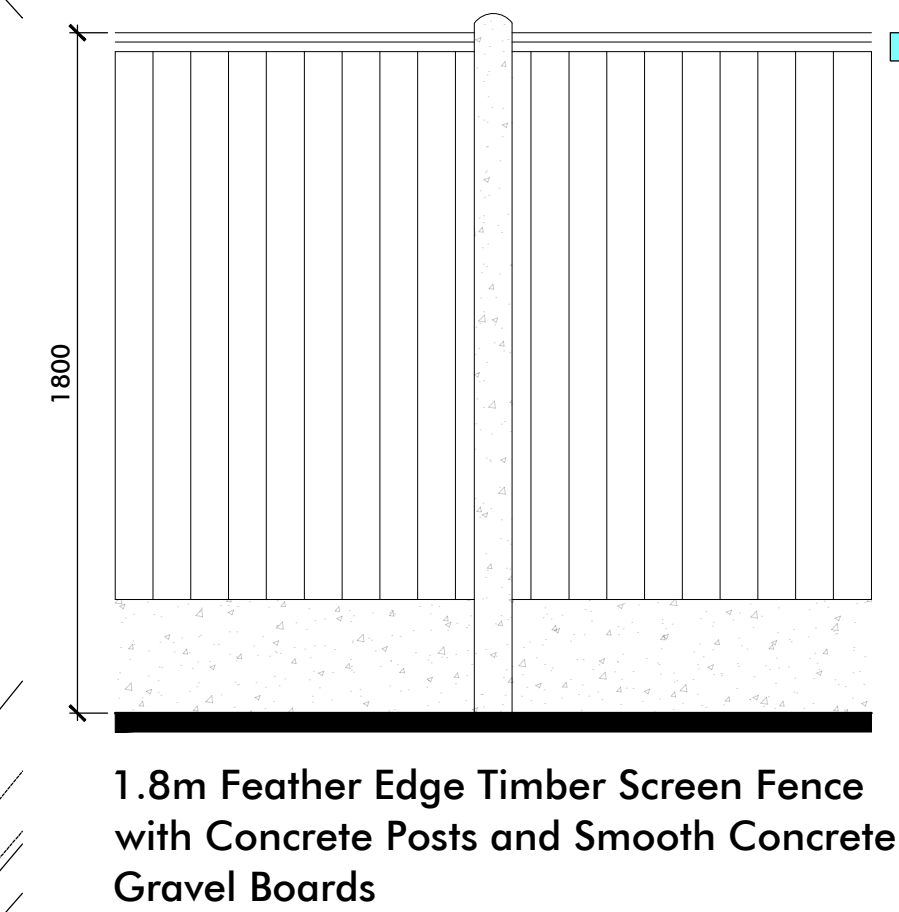


Boundary Treatment Plan Key

- 0.9m Newlay Stone (random bond) entrance wall with half round stone capping
- 2m feather edge timber acoustic fence with concrete posts and smooth concrete gravel boards fixed behind retaining wall in sleeves
- 2m feather edge timber acoustic fence with galvanised steel posts and smooth concrete gravel boards
- 1.8m green screen fence with timber posts
- 1.8m feather edge timber screen fence (including pedestrian gates) with concrete posts and smooth concrete gravel boards
- 1.8m feather edge timber screen fence with concrete posts and smooth concrete gravel boards fixed behind retaining wall in sleeves
- 1.8m double sided close boarded timber fence
- Bin store (1.8m feather edge timber screen fence with concrete posts and smooth concrete gravel boards)
- Anchor Vertica retaining wall or similar approved (design & specification subject to specialist)

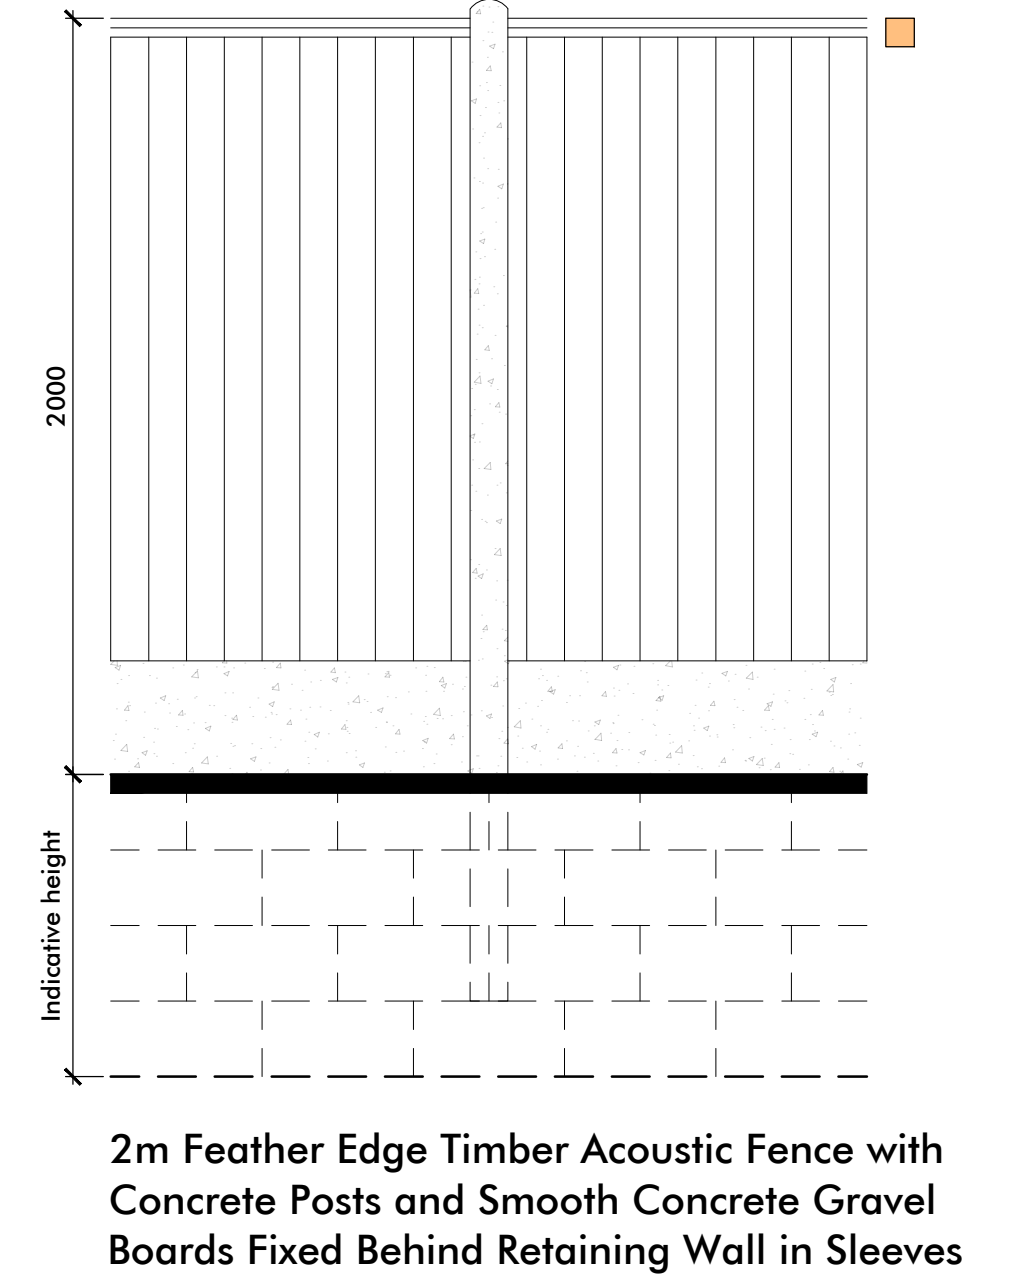

Indicative Boundary Treatment Details 1:20

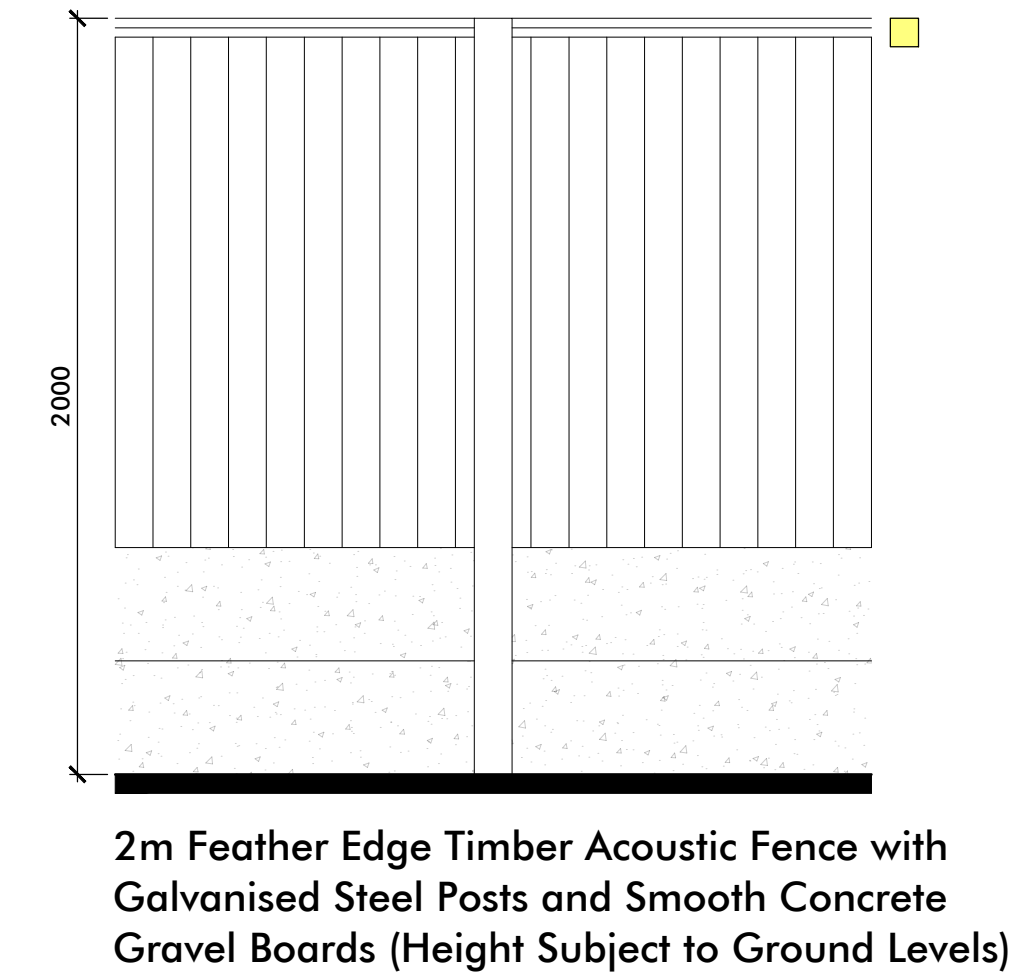

Revision Notes:

- A: Minor amendments to clients requirements
- B: Amendments to boundary treatments following updated acoustic report
- C: Amendments to client requirements
- D: Location of refused store to plots 30-37 repositioned to side of plots 30-33.

JAL 24/10/25
JAL 05/03/26
JAL 15/04/26
JD 17/06/26

CLIENT	Pringle Homes				
PROJECT	Proposed Residential Development at				
	Crow Trees Farm, Crow Trees Brow, Chatburn, Clitheroe, Lancashire, BB7 4AA				
DRAWING	Proposed Boundary Treatment Details				
DRAWN	JAL	DATE	23/07/25	NUMBER	21/139/BT01
SCALE	Varies	SHEET	A1	REVISION	D

LMP ARCHITECTS

213 Preston Road, Whittle-le-Woods, Chorley, Lancashire, PR6 7PS
Telephone: 01257 261555 | Website: www.lmparchitects.co.uk
Trading name of Lawson Margerison Practice Ltd. Registered in England and Wales No. 5597973 ©

0m 1m 2m
Scale 1:20

0m 25m 50m
Scale 1:500

