



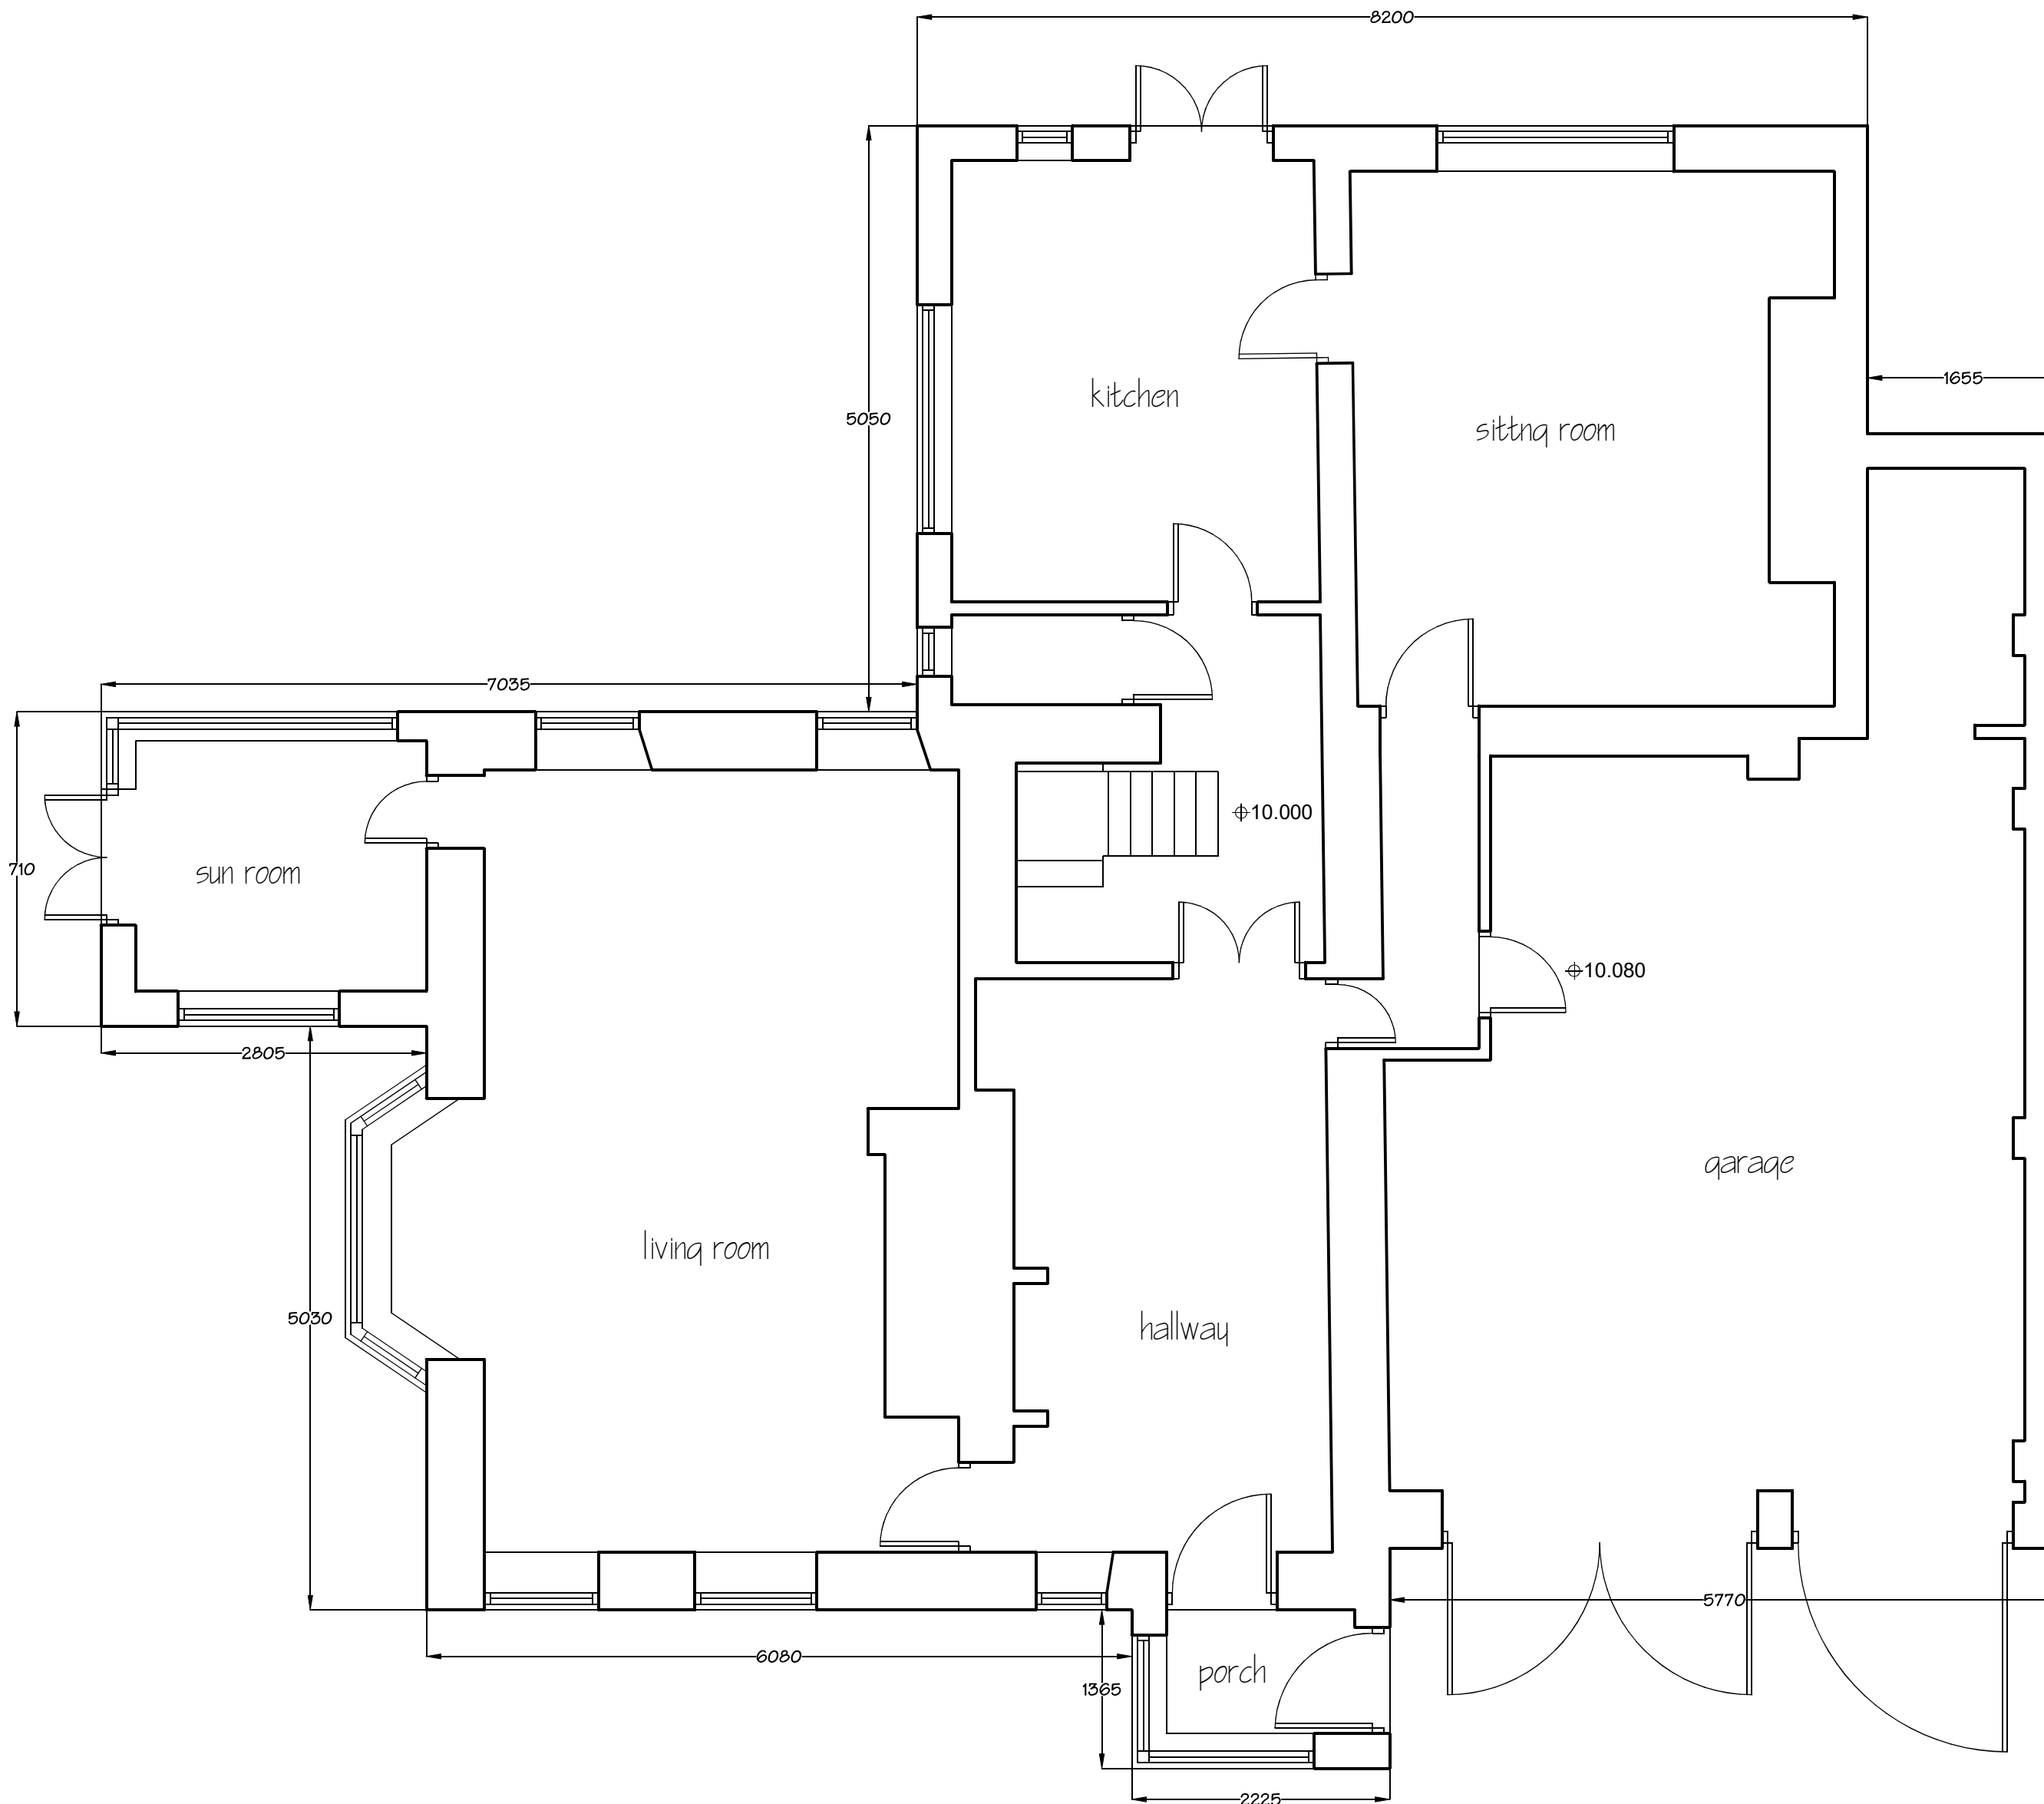

Ground Floor Plan

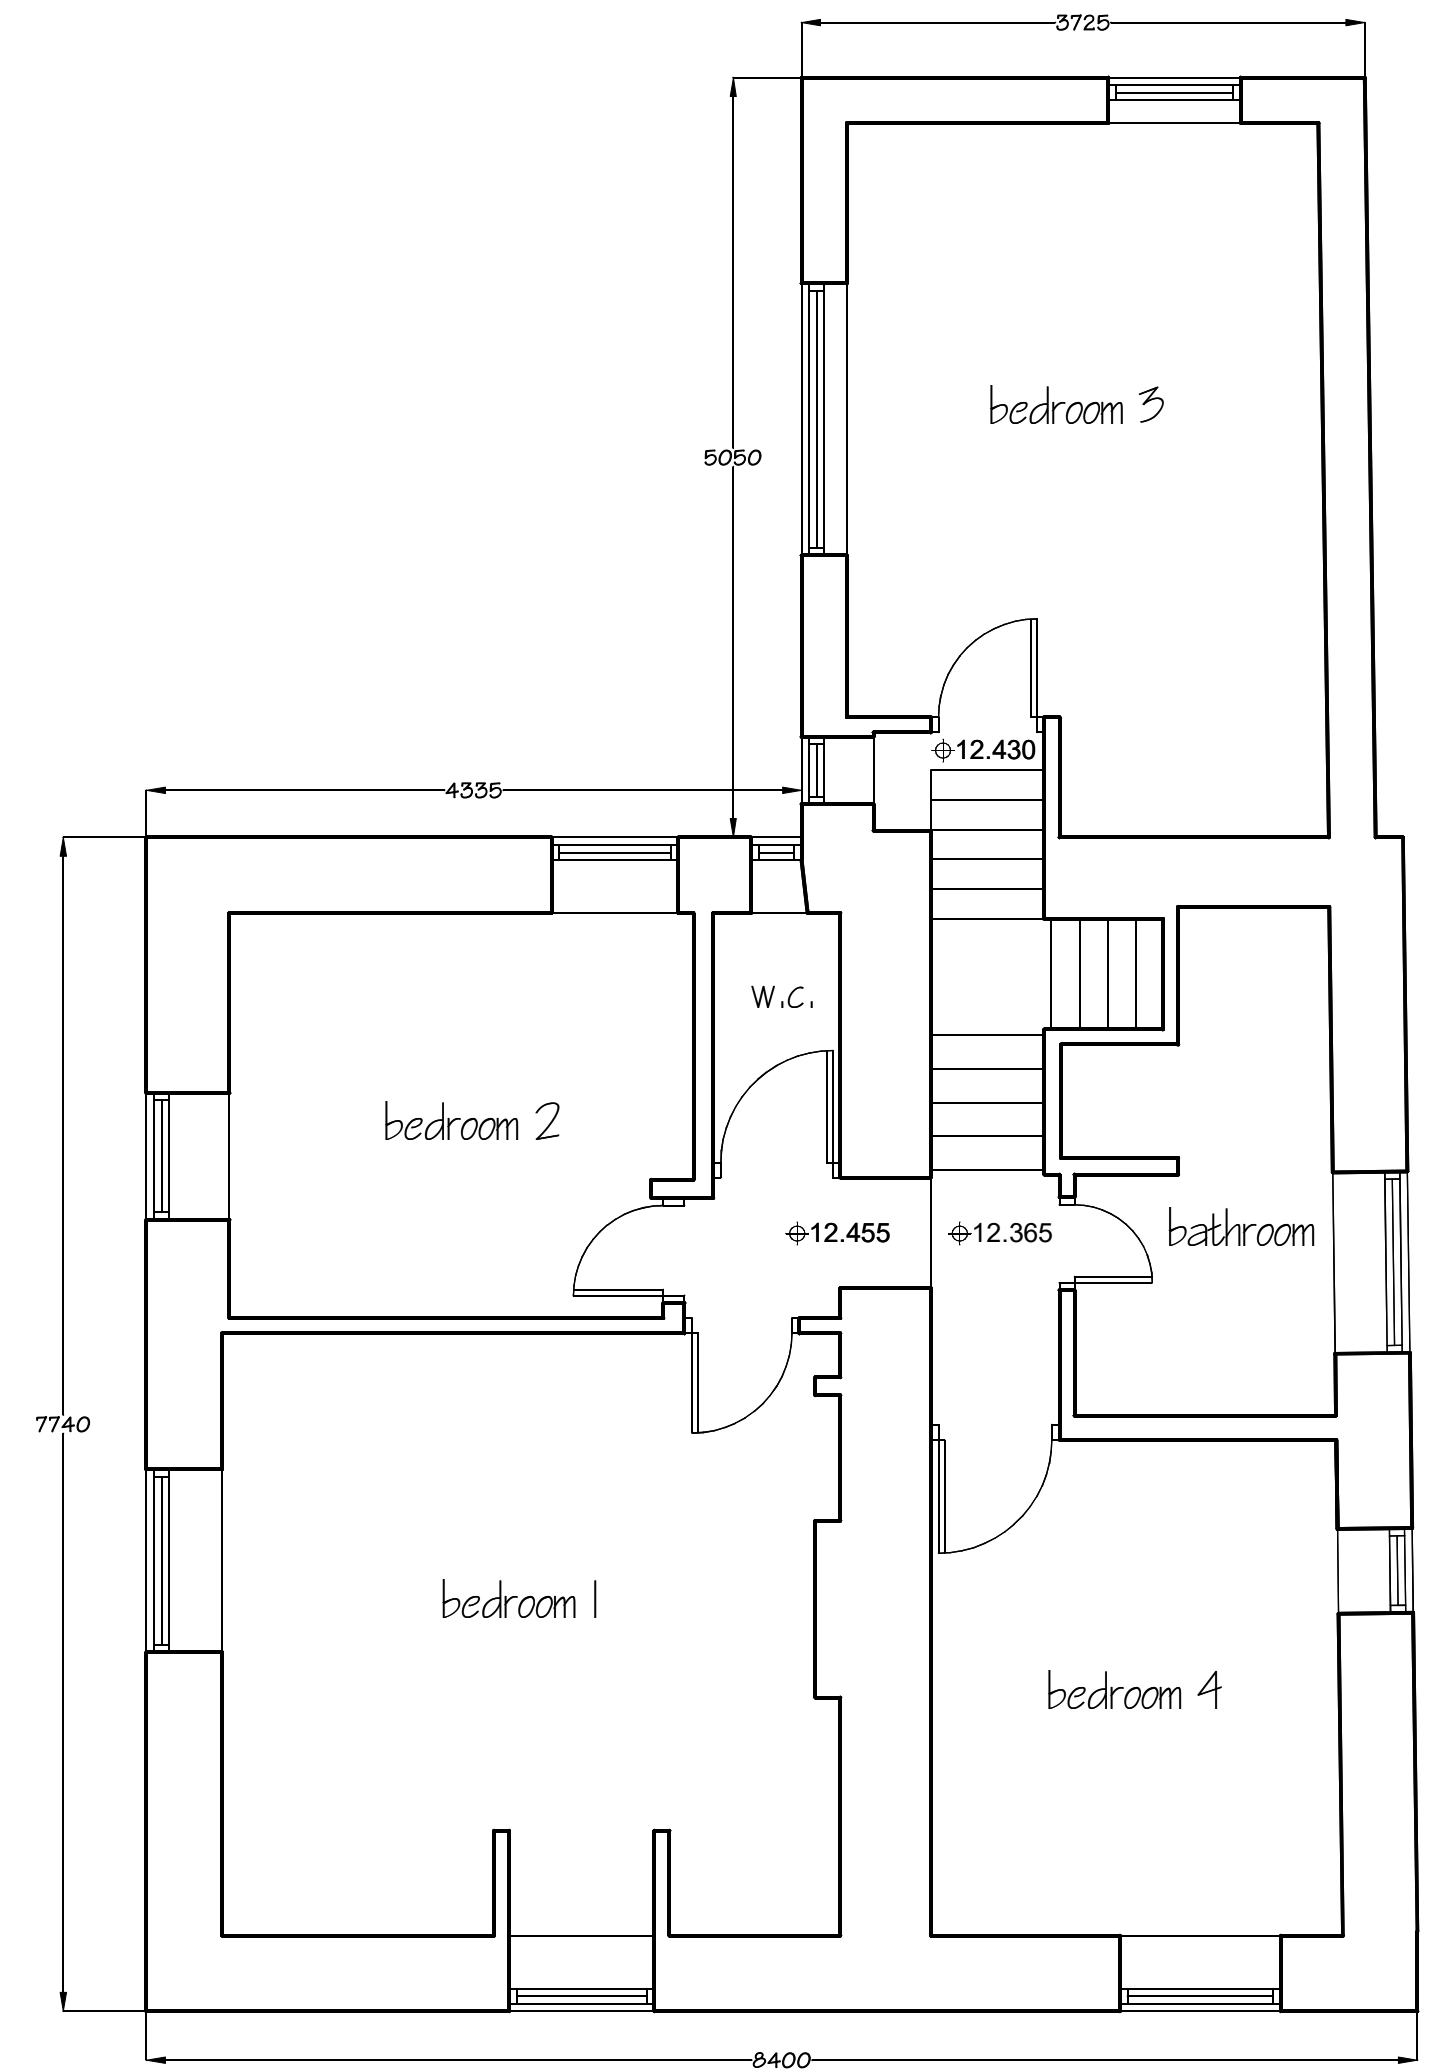

First Floor Plan

LEGEND
 10.000 spot levels