

Plant Schedule

QTY	UNIT CODE	PLANTNAME	STOCK	FORM	GRTH HEIGHT
Trees					
3 No.	ACECAM s	Acer campestre	B	STD	8-10cm
2 No.	ALN GLU ss	Alnus glutinosa	B	STD	10-12cm
7 No.	AMEROB xhs 14	Amelanchier arborea 'Robin Hill'	RB	STD	14-16cm
2 No.	BET PUB hs	Betula pendula	RB	STD	12-14cm
1 No.	BET PUB hs	Betula pubescens	RB	STD	12-14cm
1 No.	LIQ STY xhs 14	Liquidamber styraciflua	RB	STD	14-16cm
3 No.	PYR CHA xhs 14	Pyrus calleryana 'Chanticleer'	B	STD	14-16cm

QTY	UNIT CODE	PLANTNAME	STOCK	SIZE
Hedges				
117 m	Fas Hedge Instant (20L)	Fagus sylvatica	C20L	150-175cm
351 No.	Plants spaced @3m in a Double Staggered Row			

PERCENT	QTY	UNIT	PLANTNAME	STOCK	SIZE
Hedge Mixes					
48m NATIVE HEDGE MIX A planted @6m in a Double Staggered Row					
30%	86 No.		Acer campestre	B Trans	80-100cm
15%	43 No.		Cornus sanguinea	B Trans	80-100cm
15%	43 No.		Corylus avellana	B Trans	80-100cm
15%	43 No.		Crataegus monogyna	B Trans	80-100cm
15%	43 No.		Prunus spinosa	B Trans	80-80cm
10%	29 No.		Rosa canina	c.2L	40-60cm

PERCENT	QTY	UNIT	PLANTNAME	STOCK	SIZE
Plant Mixes					
7m2 NATIVE GROUND COVER MIX planted @9m2					
20%	13 No.		Liriope muscari	C2L	20-30cm
20%	13 No.		Hakonechloa macra 'Aureola'	C2L	20-30cm
15%	9 No.		Elyonurus fortunei 'Coloratus'	C2L	20-30cm
15%	9 No.		Pachysandra terminalis	C2L	20-30cm
10%	6 No.		Asarum europaeum	C2L	20-30cm
10%	6 No.		Lysimachia nummularia 'Aurea'	C2L	20-30cm
10%	6 No.		Veronica spicata	C2L	20-30cm

Individual varieties to be planted in groups of approximately 7.

380m2 NATIVE GROUND COVER MIX 1 planted @4m2	20% 304 No.	Chamaemelum nobile	C2L	Full pot
	20% 304 No.	Galium odoratum	C2L	Full pot
	10% 152 No.	Mercurialis perennis	C2L	Full pot
	20% 304 No.	Origanum vulgare	C2L	Full pot
	10% 152 No.	Polygonum vulgare	C2L	Full pot
	10% 152 No.	Pulsatilla vulgaris	C2L	Full pot
	10% 152 No.	Thymus serpyllum	C2L	Full pot

Individual varieties to be planted in groups of approximately 3-5.

650m2 NATIVE SHRUB MIX 1 planted @1m centres	10% 65 No.	Viburnum opulus	B Trans	60-80cm
	10% 65 No.	Viburnum lantana	B Trans	60-80cm
	10% 65 No.	Cornus sanguinea	B Trans	60-80cm
	10% 65 No.	Rhamnus frangula	B Trans	60-80cm
	10% 65 No.	Rhamnus catharticus	B Trans	60-80cm
	10% 65 No.	Ulex europaeus	C3L	40-60cm
	10% 65 No.	Sambucus nigra	B Trans	60-80cm
	10% 65 No.	Corylus avellana	C3L	40-60cm
	5% 33 No.	Ilex aquifolium	C3L	40-60cm
	5% 33 No.	Taxus baccata	C3L	40-60cm

Individual varieties to be planted in groups of approximately 10.

97m2 LOW ORNAMENTAL SHRUB MIX planted @4m2	20% 78 No.	Buxus sempervirens 'Suffruticosa'	C2L	10-15cm
	20% 78 No.	Fuchsia 'Tom Thumb'	C2L	15-20cm
	20% 78 No.	Potentilla fruticosa 'Red Ace'	C3L	25-30cm
	20% 78 No.	Potentilla fruticosa 'Tangerine'	C3L	25-30cm
	10% 39 No.	Rhododendron 'Blue Danube'	C3L	25-30cm
	10% 39 No.	Rhododendron 'Mother's Day'	C3L	25-30cm

Individual varieties to be planted in groups of approximately 5.

54m2 MARGINAL SWALE MIX planted @4m2	10% 22 No.	Carex riparia	C0.5L
	15% 32 No.	Calluna palustris	C0.5L
	25% 54 No.	Juncus effusus	C0.5L
	15% 32 No.	Lythrum salicaria	C0.5L
	20% 43 No.	Iris pseudacorus	C0.5L
	15% 32 No.	Alisma plantago-aquatica	C0.5L

Individual varieties to be planted in groups of 7.

117m2 MARGINAL SWALE MIX planted @4m2	20% 94 No.	Filipendula ulmaria	C1L
	20% 94 No.	Iris pseudacorus	C1L
	20% 94 No.	Lythrum salicaria	C1L
	10% 47 No.	Mercurialis perennis	C1L
	10% 47 No.	Sparganium erectum	C1L
	10% 47 No.	Astilbe 'Fanal'	C1L
	10% 47 No.	Echinacea purpurea	C1L

Individual varieties to be planted in groups of approximately 5-7.

Notes and Abbreviations	
B	= Bare root (bagged).
C	= Container (or pot) grown, followed by size of the container (or pot).
FORM	= Shape of tree as supplied by the nursery.
QTY	= Quantity
RB	= Rootballed (balled and wrapped).
SIZE	= Height or spread of juvenile plant.
Std	= (clear stem) Standard.
STOCK	= Root condition/protection method eg Bare root.
Trans	= Transplant (or undercut seedling).
- Refer to specification for further information.	
- All plants to be completely hardened off.	
- Substitutions to be agreed with Landscape Architect.	

KEY

	Redline Boundary
	Watercourse
Soft Works	
	Existing Vegetation To be retained
	Proposed Tree Planting
	Proposed Native Hedge Planting Native species mix.
	Proposed Ornamental Hedge Planting Native single species.
	Proposed Groundcover Planting Ornamental species mix.
	Proposed Ornamental Shrub Planting Ornamental shrub mix.
	Proposed Native Shrub Planting Native shrub mix.
	Proposed Mixed Scrub Planting Native scrub mix.
	Proposed Turf Grass To front gardens.
	Proposed Seeded Amenity Grass To back gardens.
	Proposed Wet Planting Seed mix. To swales and attenuation area.
	Proposed Marginal Planting Marginal plant mix. To open watercourse.

Do not scale this drawing (printed or electronic version).

Contractors must check all dimensions from site.


This drawing is copyright and is for use on this site only. This drawing should be read in conjunction with all relevant consultants drawings and specialist subcontractors' supply chain drawings and specifications.

All works to be carried out in accordance with the latest British Standards / Codes of Practice unless specifically directed otherwise in the specification.

Responsibility for the reproduction of this drawing in paper form, or issued in electronic format, lies with the resident to check that all information has been replicated in full and is correct when compared to the original paper or electronic image.

Graphical representations of equipment on this drawing have been co-ordinated, but are approximations only. Please refer to the specifications and / or details for actual sizes and / or specific contractor construction information.

Notes:-

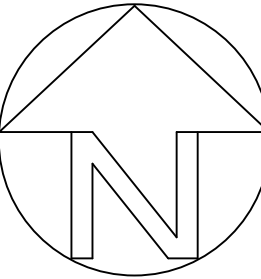

P02	30/06/26	SECOND ISSUE	MA	SW
P01	06/05/26	FIRST ISSUE	MA	SW
REV.	DATE	DESCRIPTION	DRAWN	CHK'D



A: Ground Floor, The Tower,
Deva City Office Park, Trinity Way,
Manchester M3 7BF

T: +44 (0) 161 312 3131

weareurbangreen.co.uk

Client:

REDWATERS (LANGHO)

Project:

THE NOOK, LANGHO

Title:

SOFT LANDSCAPE PLAN

Issue:				PLANNING	
Drawn:	MA	Checked:	SW	Approved:	MK
Project:	UG3174	Scale @ A0:	1:200	Date:	06/05/26
Dwg No:	UG_3174_LAN_GA_DRW_01	Revision:	P02		