
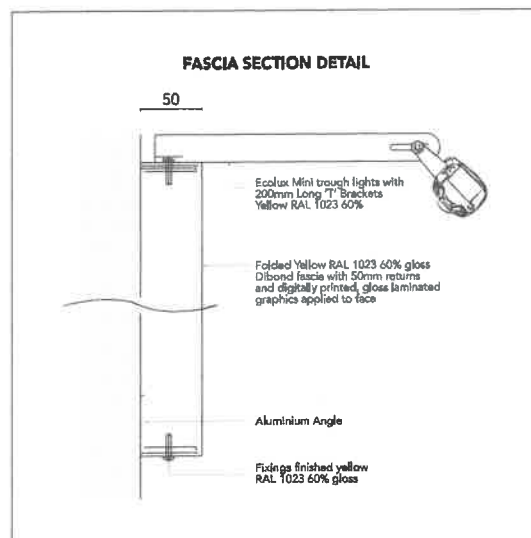


EXTERNAL - Fascia Sign

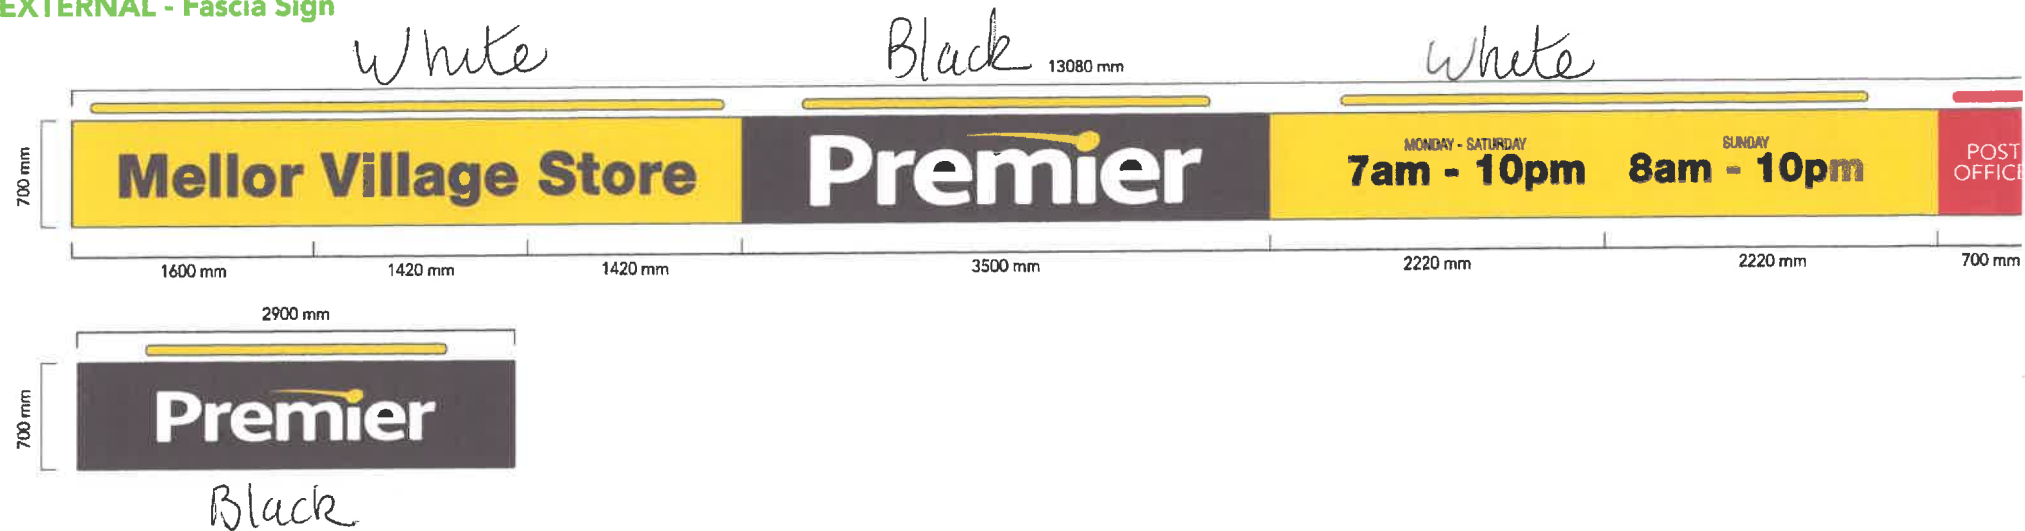

ITEM A&B - FRONT & SIDE FASCIA SIGNS

50mm returns
 3mm ACM self coloured to RAL 1023 & RAL 3020 (Post Office Section)
 Aluminium face thickness of 0.3mm.
 Face panel with interlocking panel joints as necessary. Extreme ends to be closed off. Logos and text is plot cut vinyl.
 Underside Soffit 425 x 13080mm

13080 x 700mm
 2900 x 700mm

Qty. 1

ITEM C - TROUGH LIGHTS

Ecolux mini trough lights with 200mm long T-brackets.
 Yellow (RAL 1023 & RAL 3020)

RAL 1023 - 4000mm **Qty: 1**
 RAL 1023 - 2700mm **Qty: 1**
 RAL 1023 - 3500mm **Qty: 1**
 RAL 1023 - 2000mm **Qty: 1**
 RAL 3020 - 500mm **Qty: 1**

RAL 1023

C55 - M100 - Y0 - K65

RAL 3020