



ITEM A&B - FRONT & SIDE
FASCIA SIGNS

50mm returns
3mm ACM self coloured to RAL 9003, 9005 & RAL 3020
Aluminium face thickness of 0.3mm.
Face panel with interlocking panel joints as necessary. Extreme ends to be closed off. Logos and text is plot cut vinyl.
Underside Soffit 425 x 13080mm


13080 x 700mm
2900 x 700mm

Qty. 1

ITEM C - TROUGH LIGHTS

Ecolux mini trough lights with 200mm long T-brackets.
White (RAL 9003 & Ral 3020)





RAL 9003 - 4000mm Qty: 1
RAL 9003 - 2700mm Qty: 1
RAL 9003 - 3500mm Qty: 1
RAL 9003 - 2000mm Qty: 1
RAL 3020 - 500mm Qty: 1

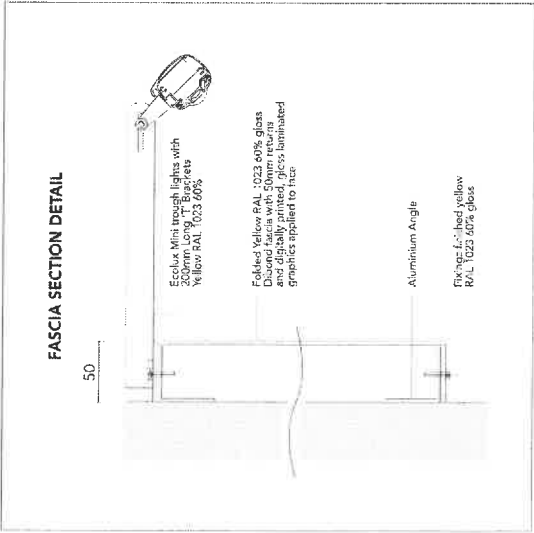

RAL 9003

RAL 9005

RAL 3020

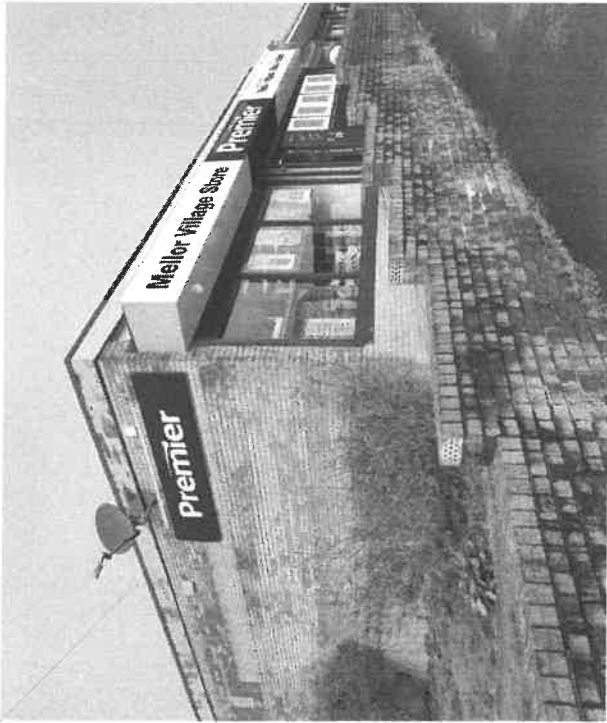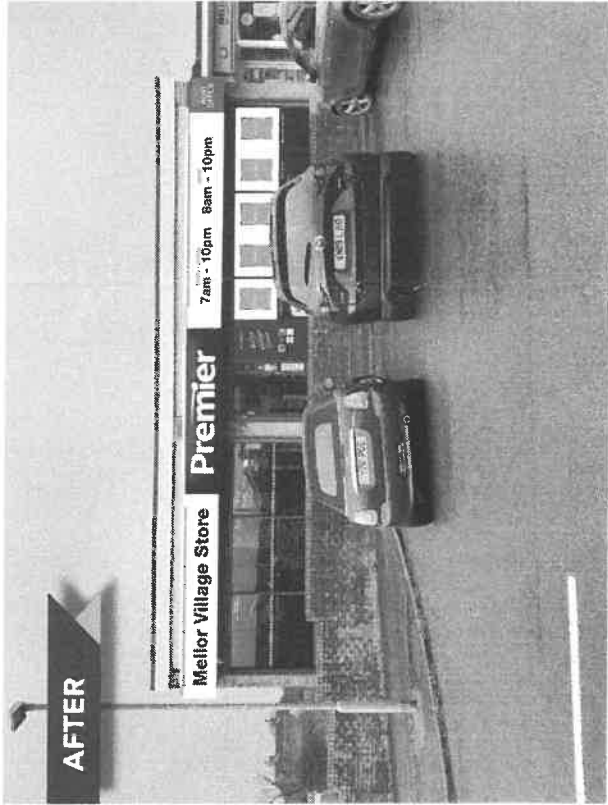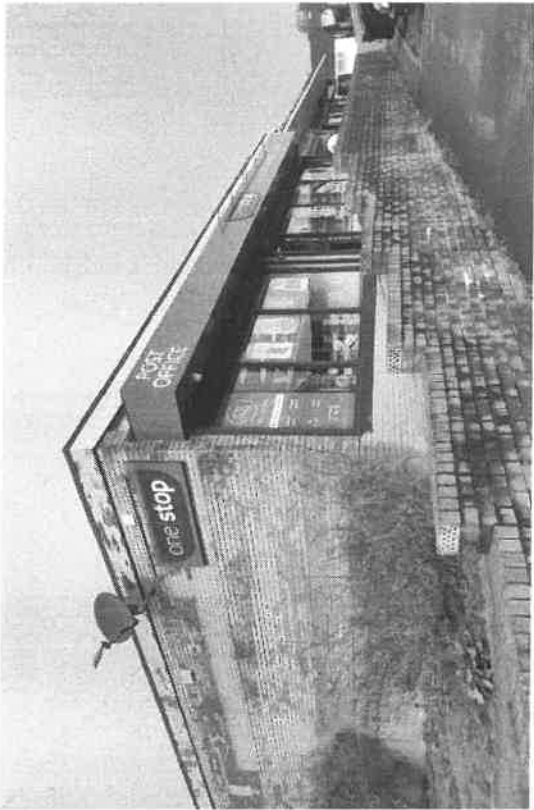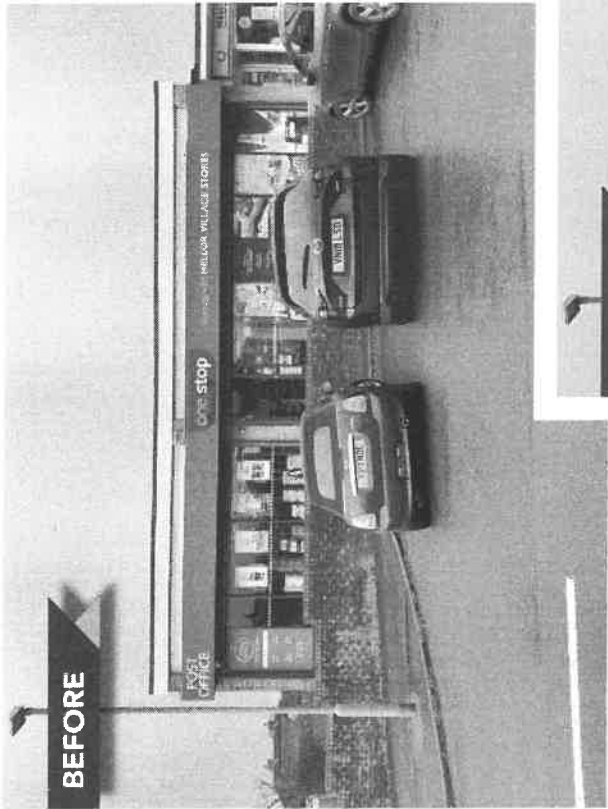

THE ORIGINAL OF THIS DRAWING IS COPYRIGHT AND CONTAINS CONFIDENTIAL INFORMATION.
IT IS THE PROPERTY OF LEADING EDGE WITHOUT WHOSE PERMISSION MAY NOT BE COPIED, SHOWN OR HANDED TO A THIRD PARTY
OR OTHERWISE USED, AND IS TO BE RETURNED PROMPTLY UPON REQUEST. ALL DRAWING DIMENSIONS ARE IN MM UNLESS OTHERWISE STATED.

UNIT 146 BMK INDUSTRIAL ESTATE
WAKEFIELD ROAD
LIVERSEDGE, WF15 6BS
TEL: 01274 855850

