

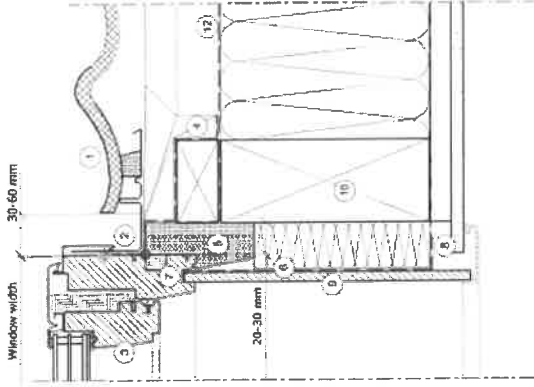


Section B-B
1:5

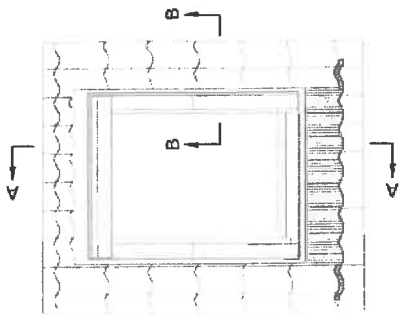

- 1 Tiles 120 mm
- 2 VELUX framing (EDS 10'-20')
- 3 VELUX window (GBL 10'-20')
- 4 VELUX window cover (BFX)
- 5 VELUX insulation frame (BOX)
- 6 VELUX vapour barrier collar (BBV)
- 7 Gasket on BBV in window rebate
- 8 VELUX vapour barrier base (BBB)
- 9 VELUX lining (L.S. and D)
- 10 Sealing roller
- 11 Trimmer where necessary (Non-VELUX)
- 12 Underfelt/Weather membrane (Non-VELUX)
- 13 Installation batten (Non-VELUX)

Section A-A
1:5

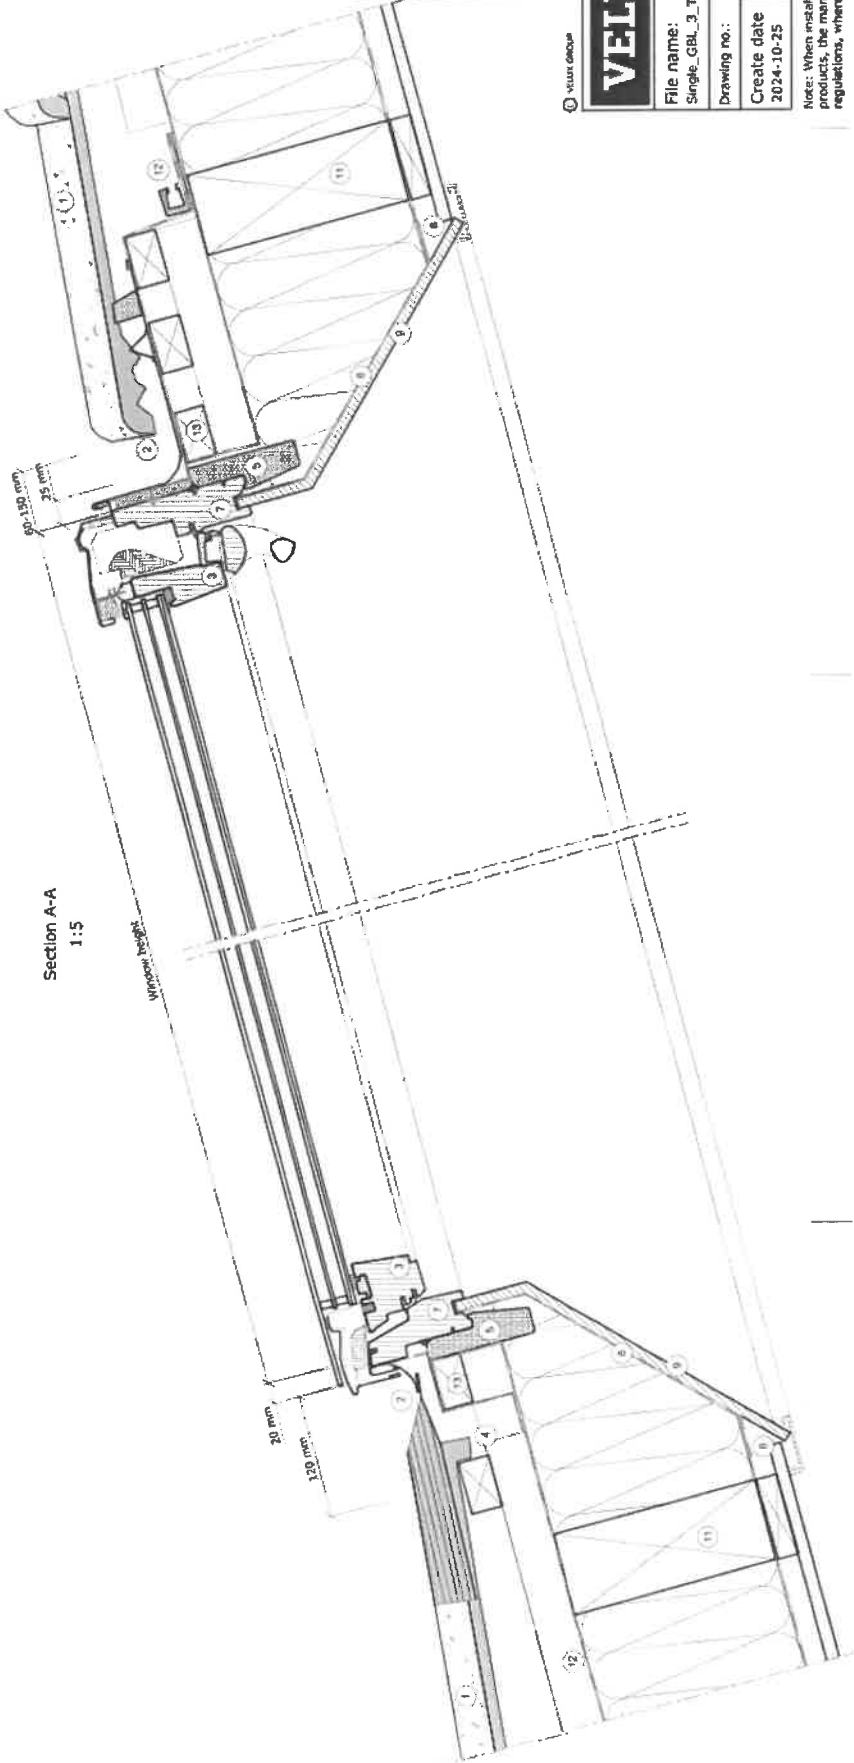

Size	Width	Height
OK	900	896
HK	760	978
PK	942	1178
SK	1140	1366

VELUX Group

VELUX, VELUX logo are registered trademarks.

VELUX

File name:

Single_GBL_3_Tiles120(EG1)_LS_EN1

Drawing no.:

1046EN3

SC0

Format

A3

Scale

1:5

Note: When installing VELUX Roof Windows, flashings and installation products, the manufacturers instructions and current building and fire regulations, where applicable, must be met.