

Concrete Roof Tiles

existing proprietary up & over garage door to remain

PROPOSED NORTH WEST ELEVATION

Concrete Roof Tiles

New UPVC door and patio door with full glazed panel

Existing UPVC window

Red Brick Walls

1000 1044

PROPOSED SOUTH WEST ELEVATION

Concrete Roof Tiles

PROPOSED SOUTH EAST ELEVATION

Concrete Roof Tiles

New Velux roof light

Red Brick Walls


Ventilation

970mm

2059mm

3029mm

PROPOSED NORTH EAST ELEVATION

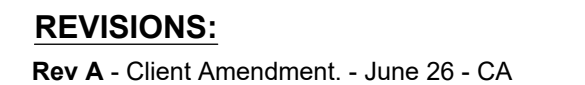

Drawing title		
Proposed Plans, Elevations & Sections		
Scale	Date	Drawn
1:50 @ A2	June 26	CA

spa
ARCHITECTS

SUNDERLAND PEACOCK

SUNDERLAND PEACOCK & ASSOCIATES LTD.
HAZELIERE, PHILICO ROAD, CLITHEROE
LANCASHIRE, BB7 2AG
T 01200 423178 F 01200 427328
E info@sunderlandpeacock.com
www.sunderlandpeacock.com



7446 - P01 A