



NOTES:
1: The Contractor, Sub Contractor or specialist supplier are responsible for confirming site dimensions prior to fabrication 2: Any dimensional discrepancies are to be reported to the Architect immediately

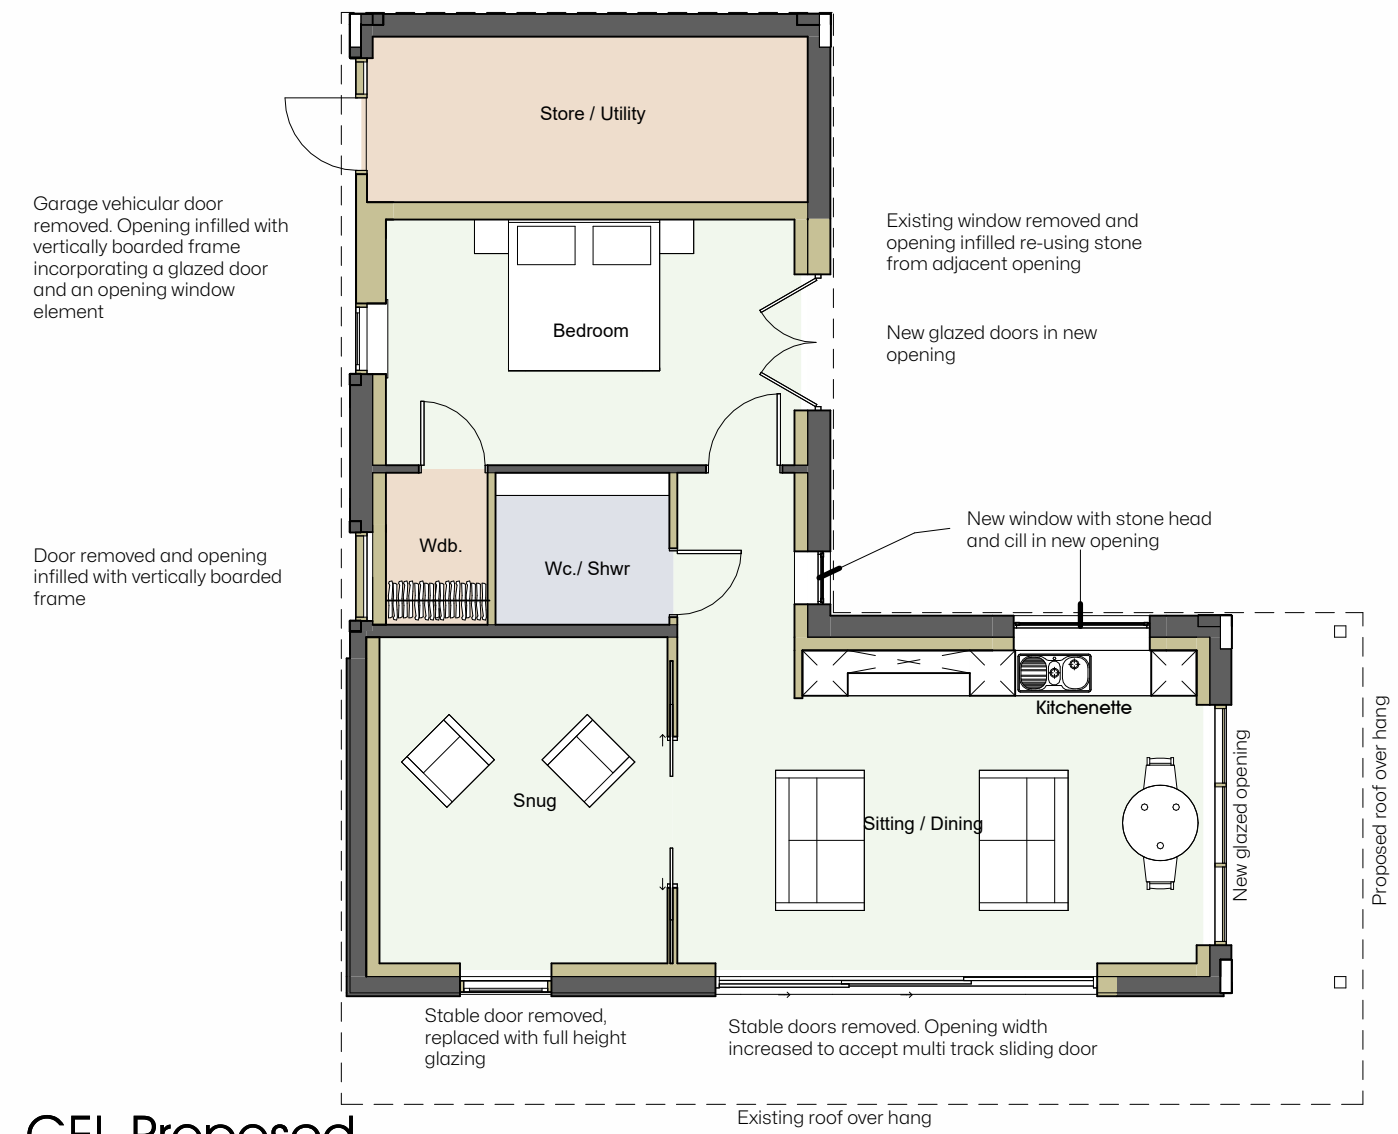

GFL Proposed

1 : 100
0 1 2 3 4 5m

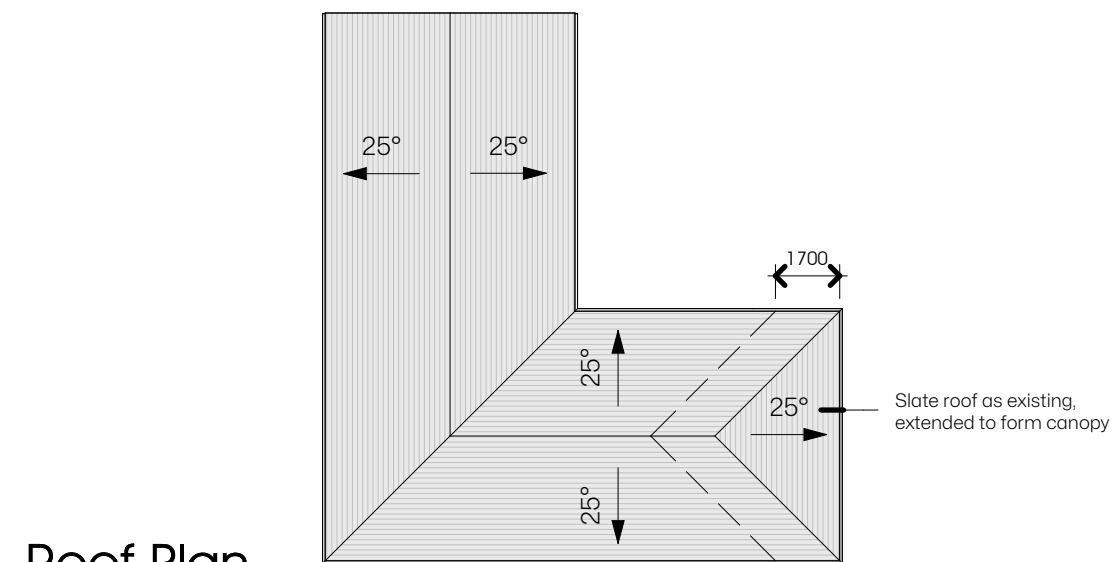

Roof Plan

1 : 200
0 1 5 10m

South East

1 : 100

South West

1 : 100

North West

1 : 100

North East

1 : 100

