
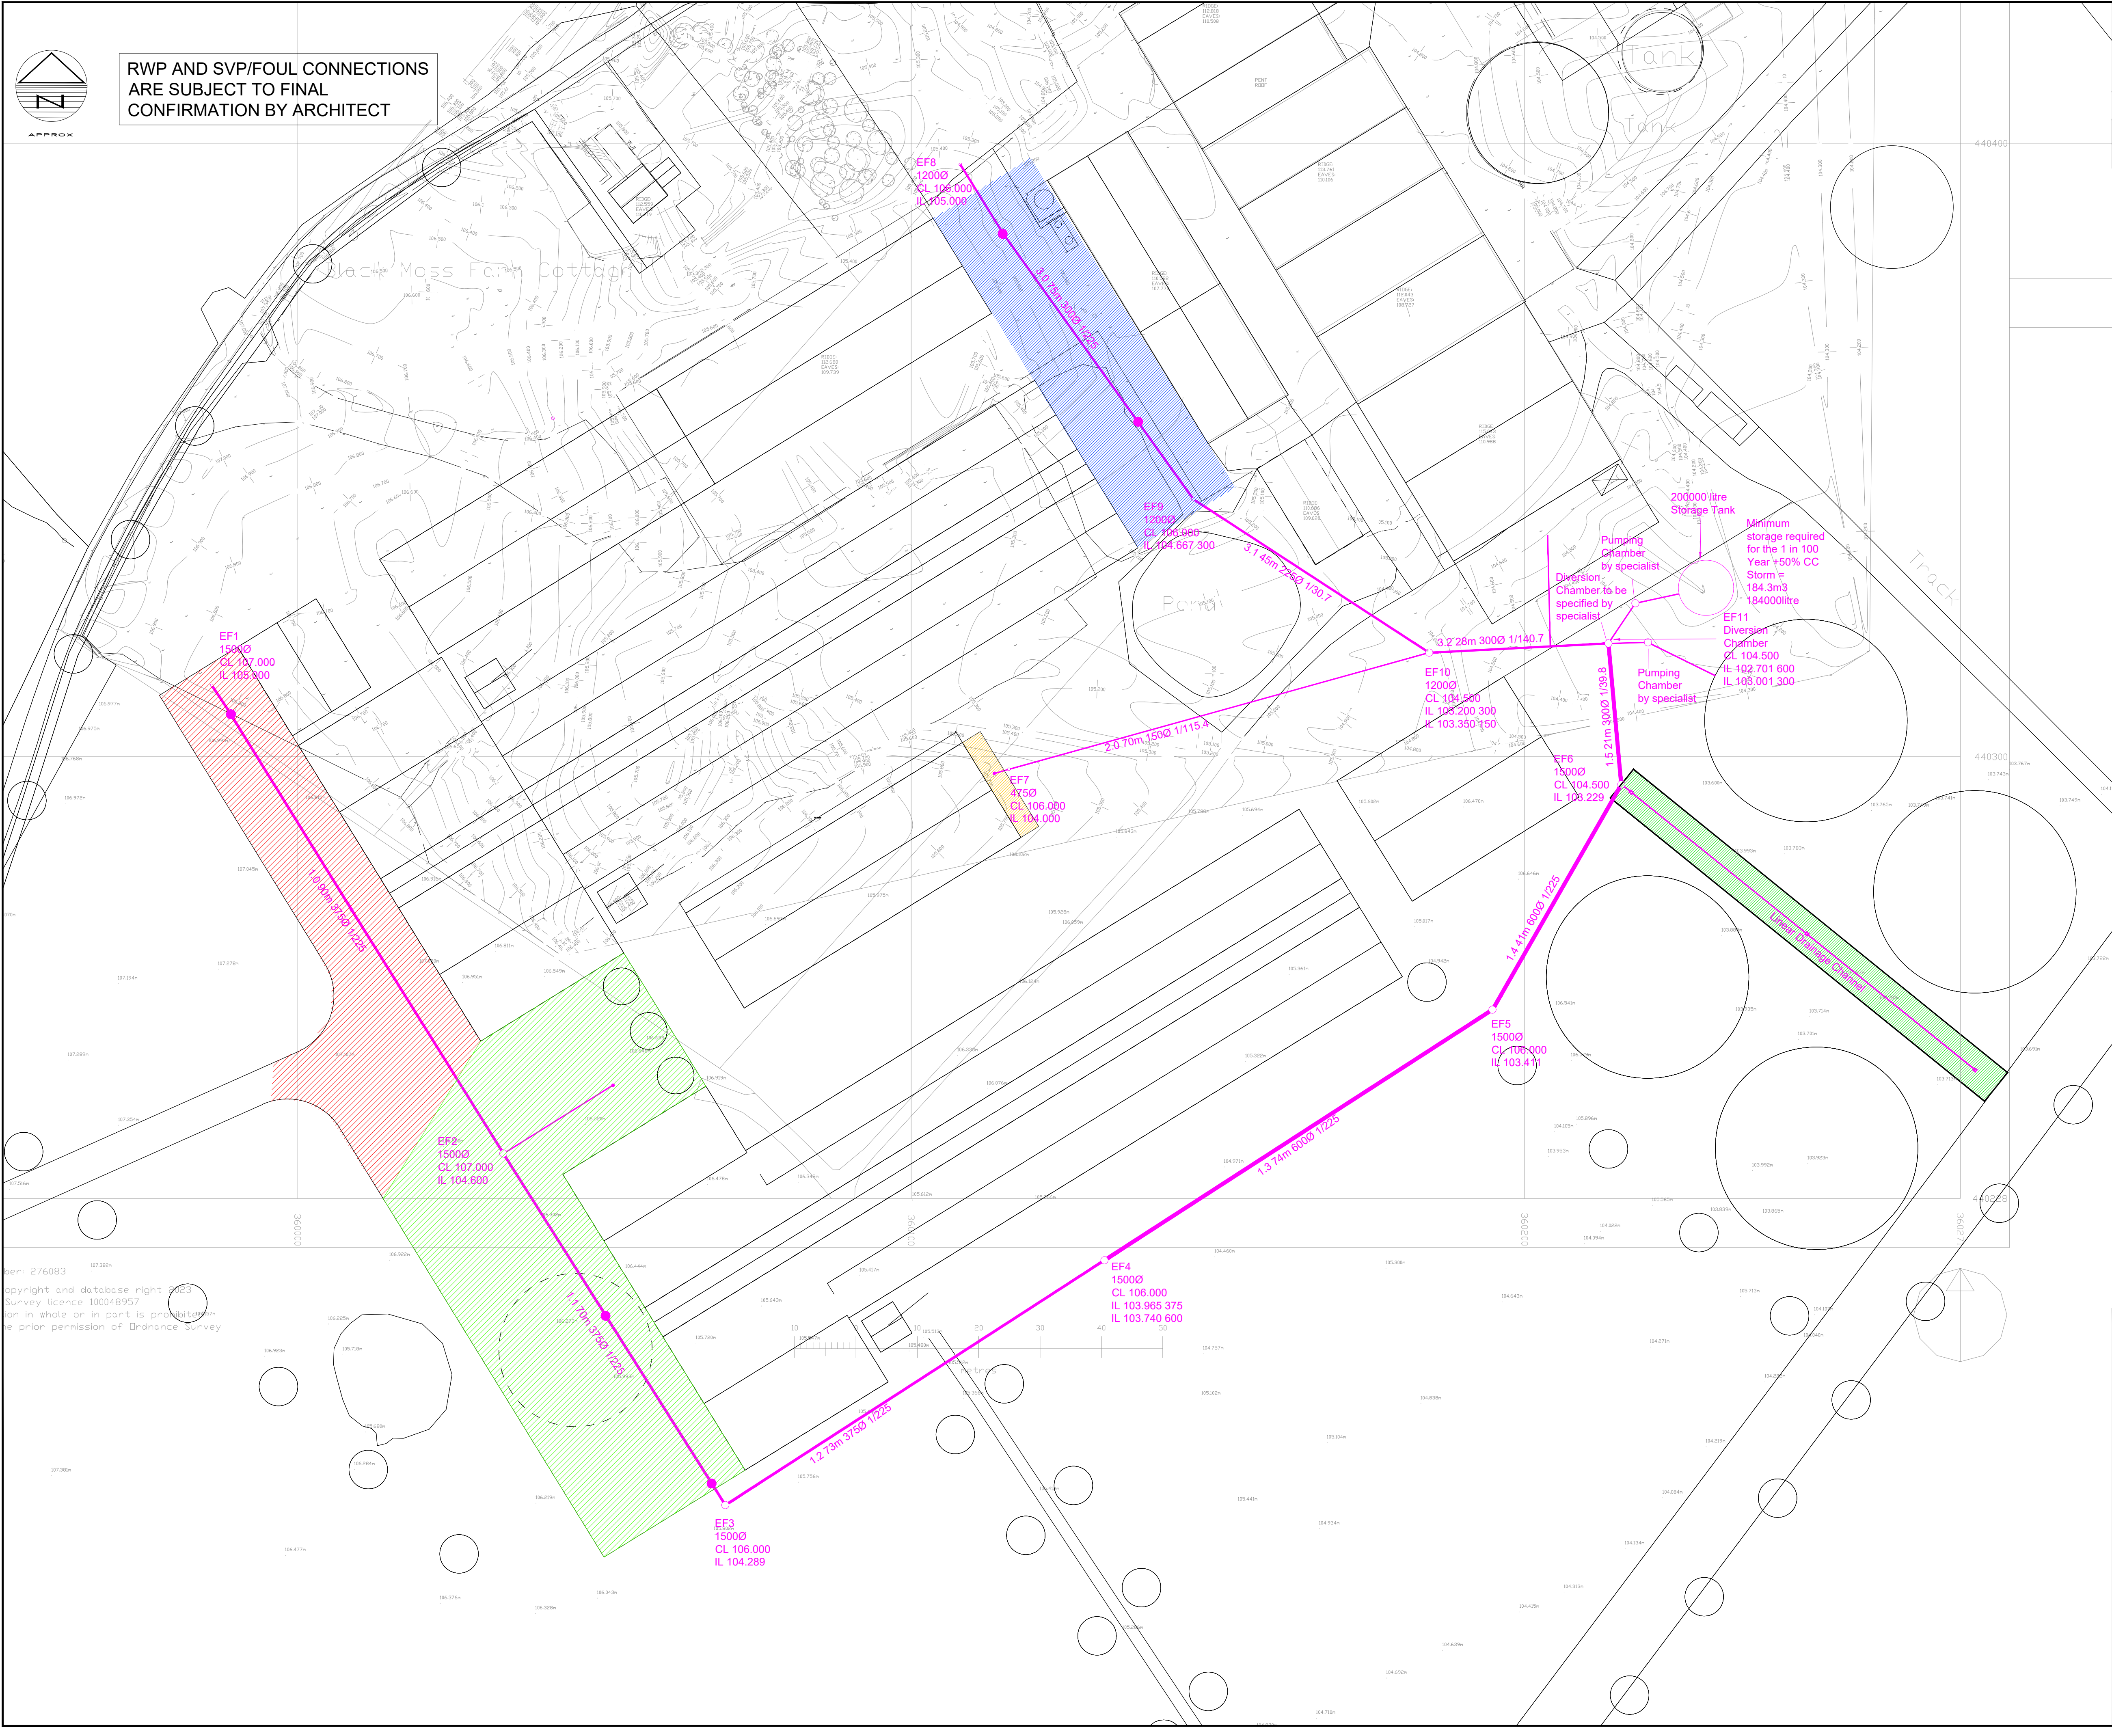
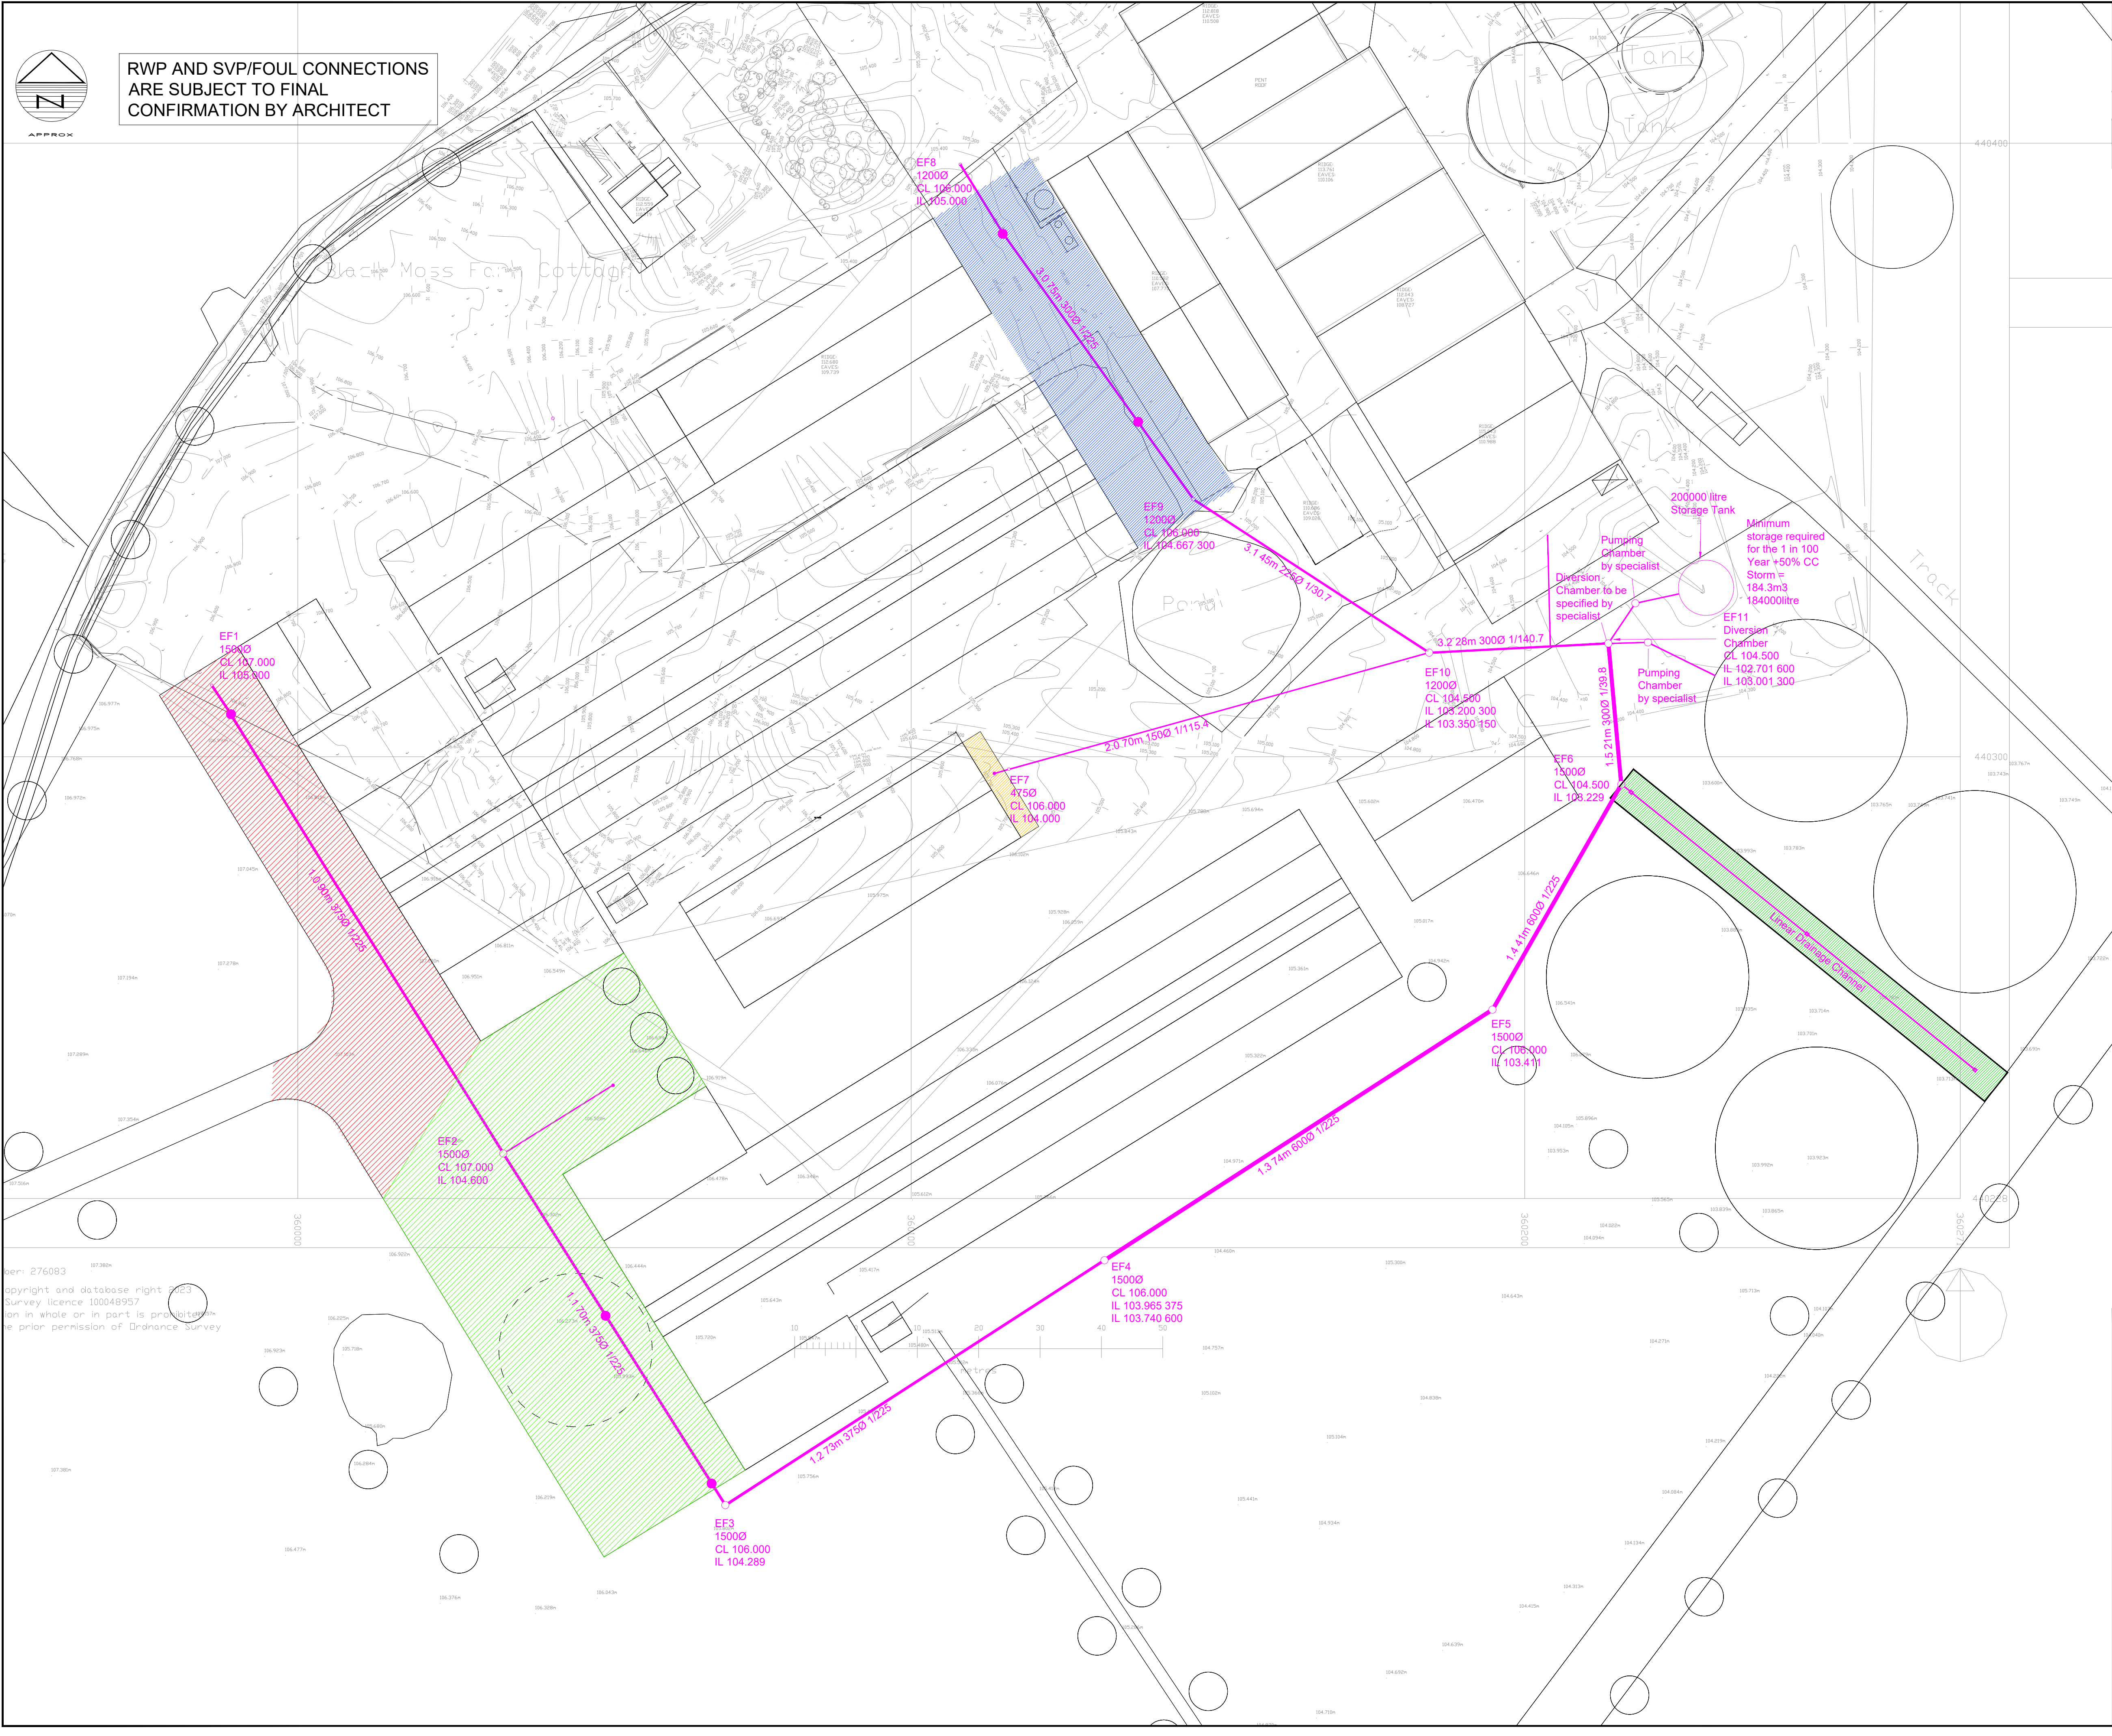
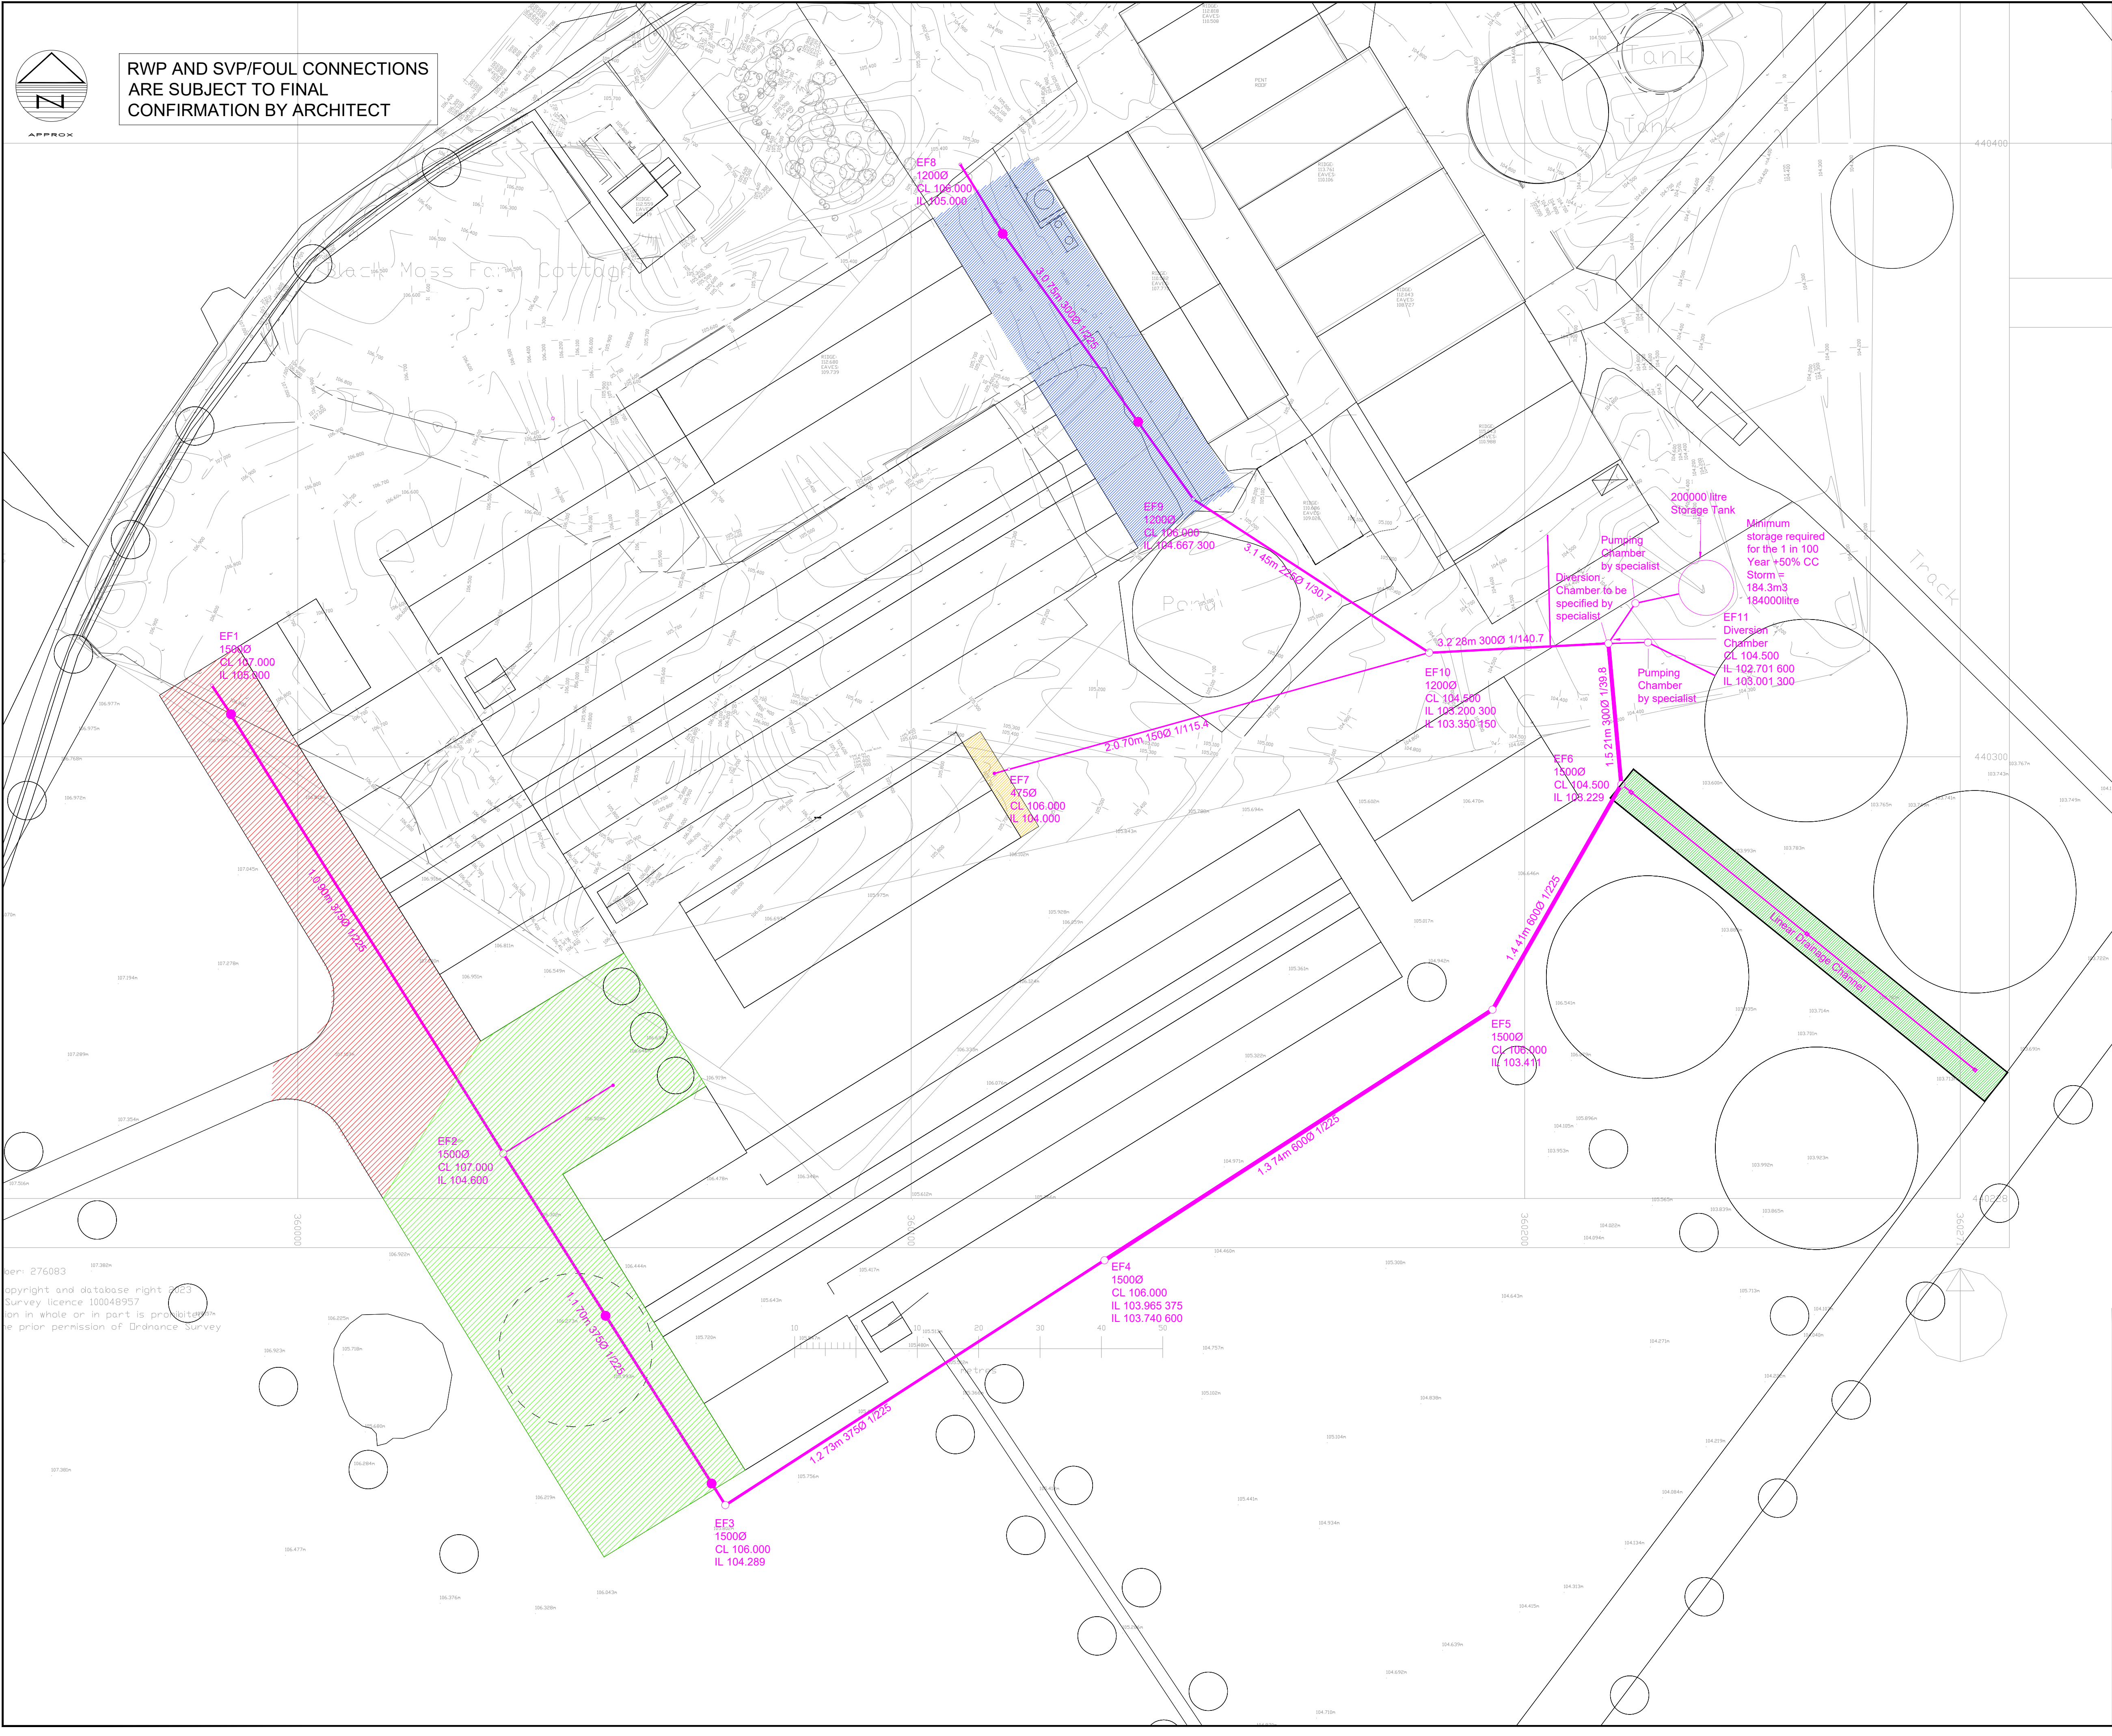


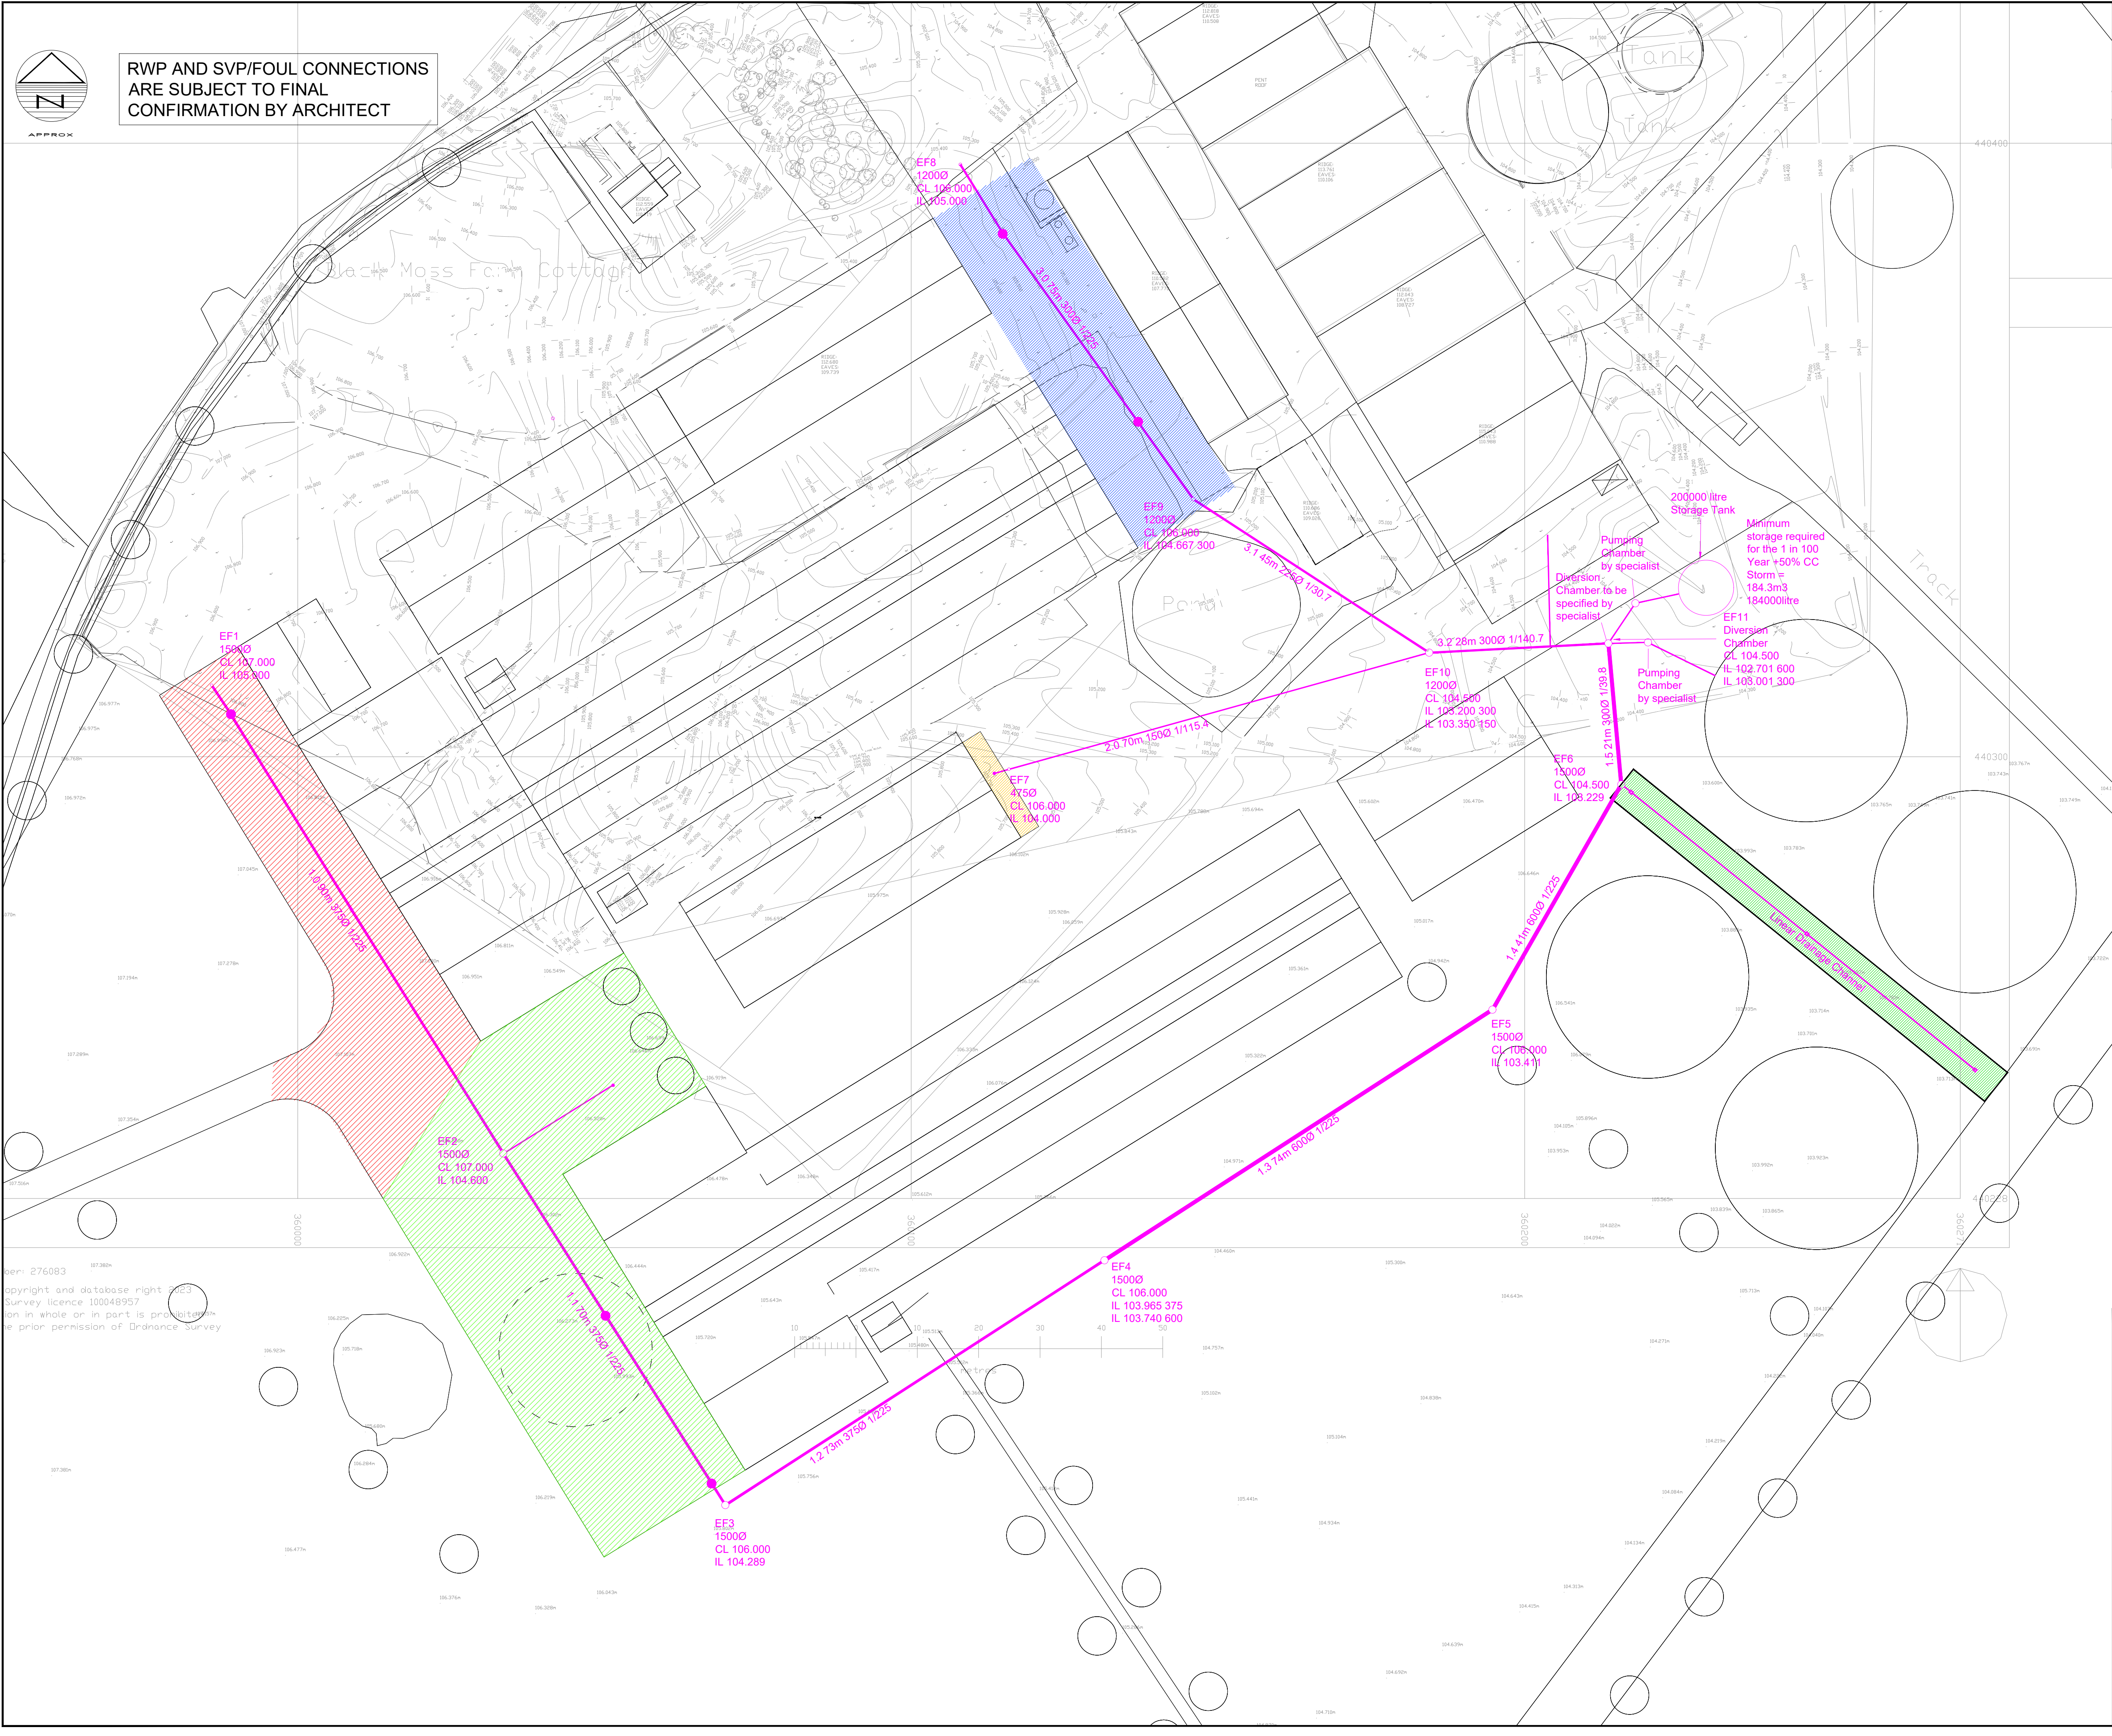

This drawing is copyright of DART Engineers Ltd and must not be copied or reproduced in any way without written consent.

1. Do not scale off this drawing
2. This Drawing is for planning purposes only and should not be used as a construction drawing

Status				PRELIMINARY	
No.	Revision		Date	Drwn	
P1	FIRST REVISION		25.09.25	RT	

EF1 1560m2


EF2 2730m2

EF6 470m2

EF7 60m2

EF8 1180m2

Total 6000m2

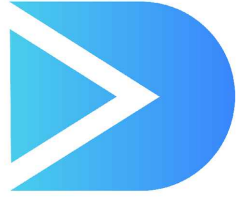 **DART**
ENGINEERS LTD
CIVIL AND STRUCTURAL
ENGINEERING

CONTACT

e: andy@dart-engineers.com
e: rob@dart-engineers.com
t: 01837 339827
w: www.dart-engineers.com

CLIENT

Stanworth Agricultural Ltd

PROJECT

Cow Shed, Elmridge Lane, Preston

DRAWING TITLE

Effluent Drainage - Impermeable Area

Drawn	RT	Chkd	AD	Date	25.09.25	Scale	1/500
Sheet Size	A1	Drawing No.	25404-DR-C-0105		Revision	P1	