


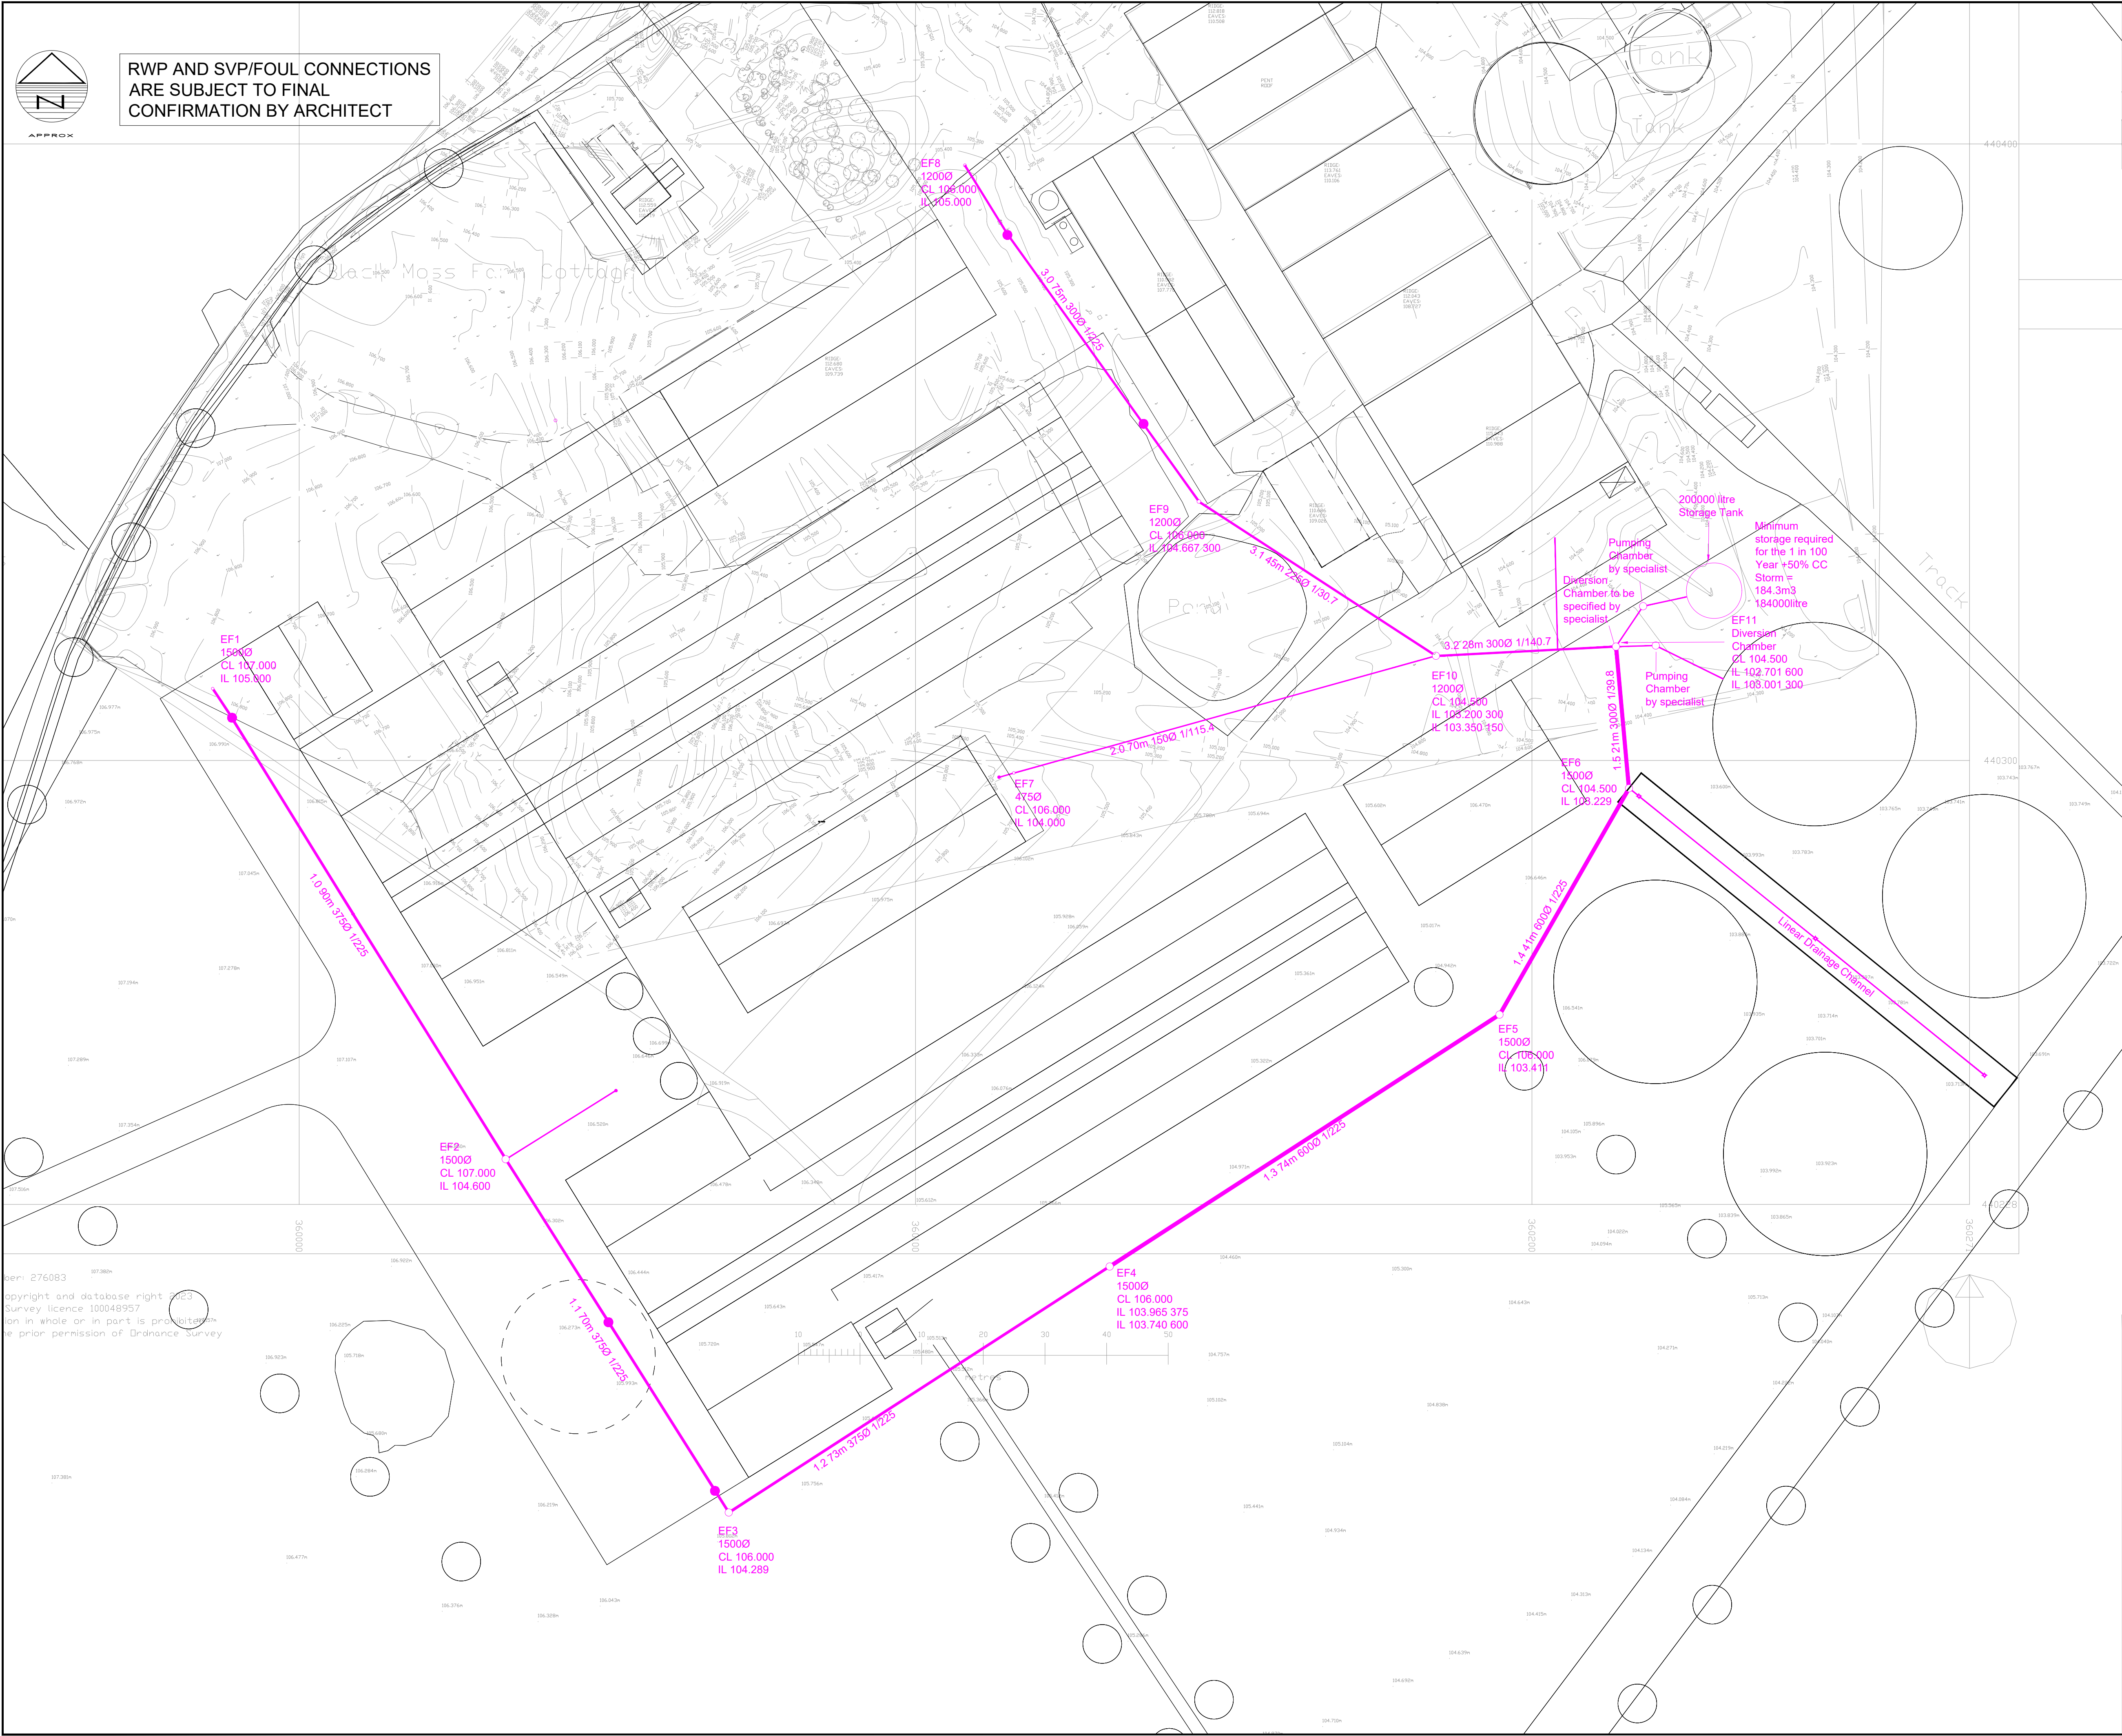

RWP AND SVP/FOUL CONNECTIONS
ARE SUBJECT TO FINAL
CONFIRMATION BY ARCHITECT

This drawing is copyright of DART Engineers Ltd and must not be copied or reproduced in any way without written consent.

1. Do not scale off this drawing
2. This Drawing is for planning purposes only and should not be used as a construction drawing

PRELIMINARY			
No.	Revision	Date	Drwn
P1	FIRST REVISION	25.09.25	RT

Key


- Effluent Water Drainage
- Manhole with Grated Cover
- Yard Gully

Drainage for the 1 in 100 Year +50%CC Storm to be stored in attenuation basin with 540m² Base Area 1172m² Perimeter Area 1/3 Sloped Sides

Hydrobrake to restrict at 15l/s and discharge to the watercourse subject to LLFA Consent

Foul from the existing buildings to connect to the existing foul drainage network on site

Effluent Drainage to be stored once it passes diverter in overground storage tank or Slurry Pits

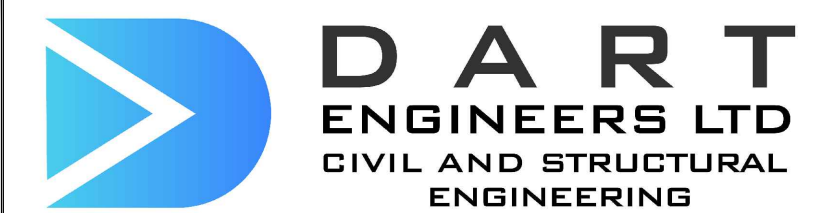

CONTACT
e: andy@dart-engineers.com
e: rob@dart-engineers.com
t: 01837 339827
w: www.dart-engineers.com

CLIENT
Stanworth Agricultural Ltd

PROJECT
Cow Shed, Elmridge Lane, Preston

DRAWING TITLE
Effluent Drainage

Drawn	Chkd	Date	Scale
RT	AD	25.09.25	1/500
Sheet Size	Drawing No.	Revision	
A1	25404-DR-C-0104	P1	