


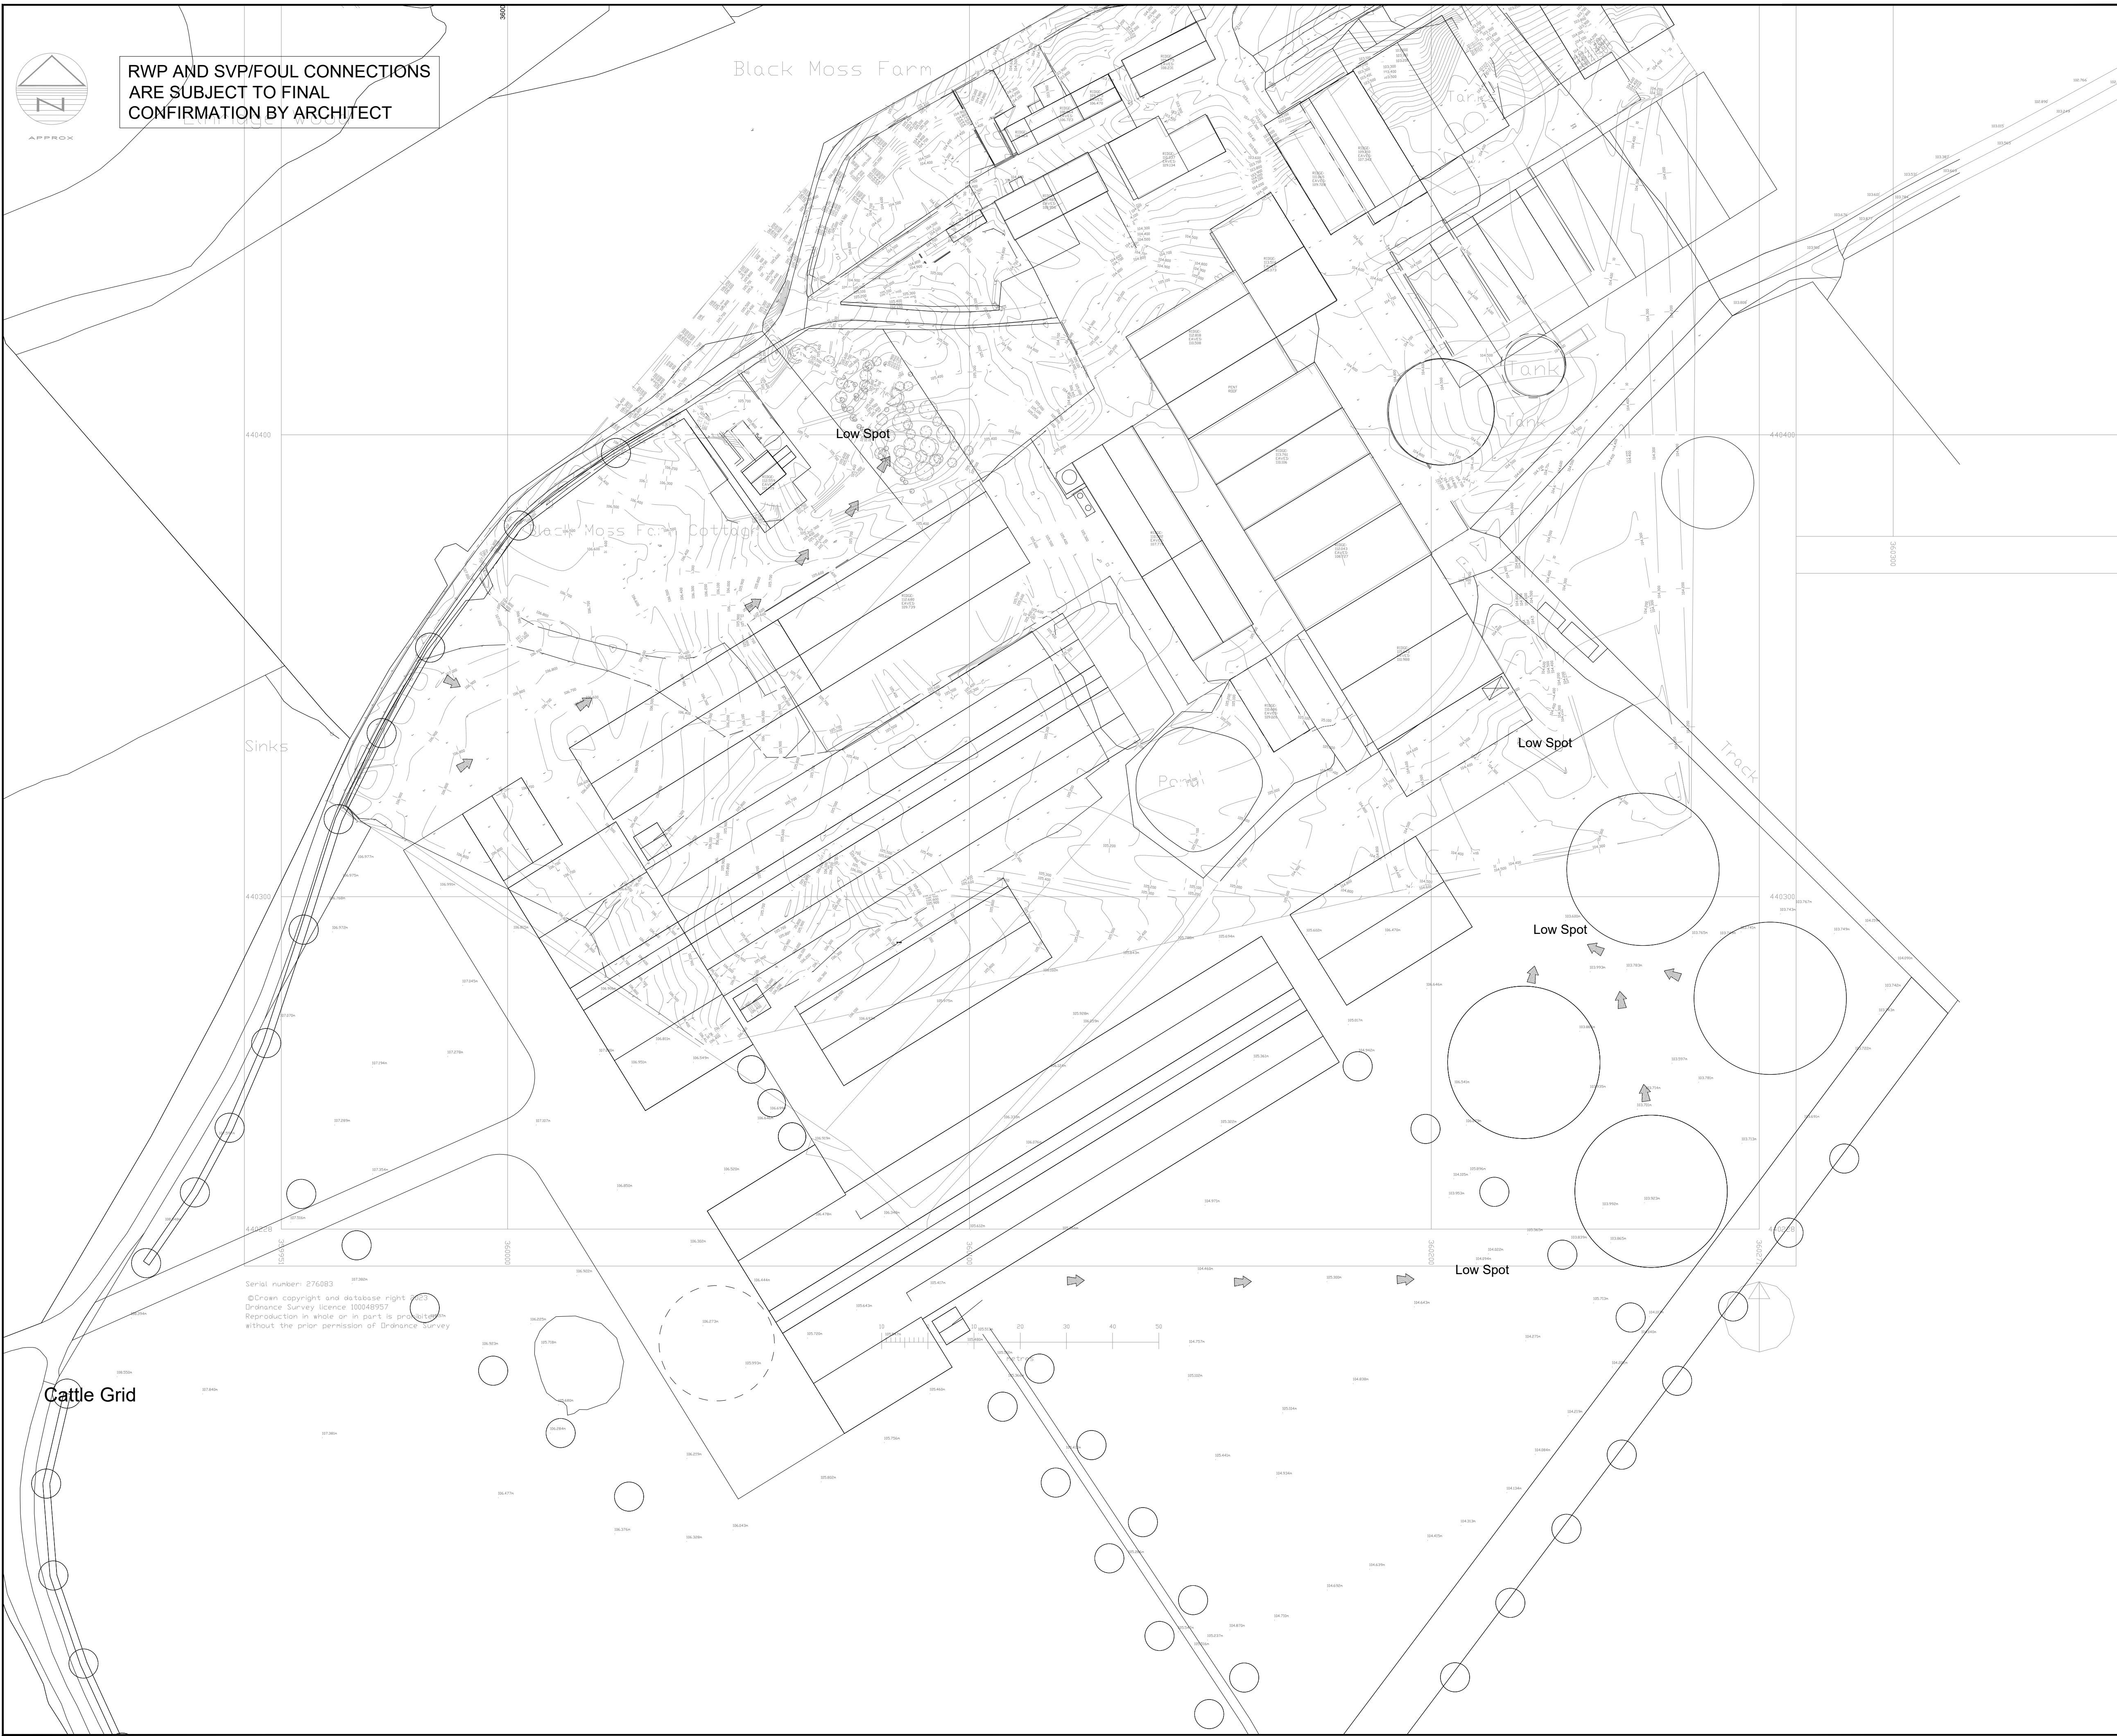


RWP AND SVP/FOUL CONNECTIONS
ARE SUBJECT TO FINAL
CONFIRMATION BY ARCHITECT

This drawing is copyright of DART Engineers Ltd and must not be copied or reproduced in any way without written consent.

1. Do not scale off this drawing
2. This Drawing is for planning purposes only and should not be used as a construction drawing

Status			
PRELIMINARY			
No.	Revision	Date	Drwn
P1	FIRST REVISION	25.09.25	RT

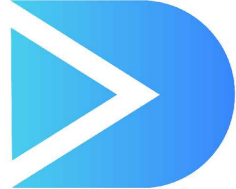

DART
ENGINEERS LTD
CIVIL AND STRUCTURAL
ENGINEERING

CONTACT

e: andy@dart-engineers.com
e: rob@dart-engineers.com
t: 01837 339827
w: www.dart-engineers.com

CLIENT

Stanworth Agricultural Ltd

PROJECT

Cow Shed, Elmridge Lane, Preston

DRAWING TITLE

Flood Routing

Drawn	RT	Chkd	AD	Date	26.09.25	Scale	1/750
Sheet Size	A1	Drawing No.	25404-DR-C-0103	Revision			P1