



Permeable perimeter path paving in sandstone buff colour

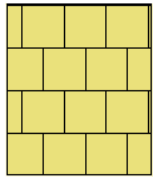

Permeable patio paving in light sandstone buff colour

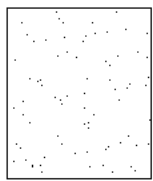

Permeable tarmac vehicular access and driveway surface

STN3
Ht 109.48 △

STN2
Ht 109.45 △

STN4
Ht 108.57 △

2) All dimensions shown on this drawing are in meters/millimeters unless otherwise noted.
3) The contractor is to confirm all dimensions on site prior to commencing work and advise of any discrepancies immediately to the Architect

OGDEN DESIGN CONSULTANTS

T: [REDACTED]
W: WWW.OGDENDESIGNCONSULTANTS.CO.UK

PROJECT
Mr John Barton
Dilworth Cottage,
Ward Green Lane,
Longridge, PR3 2ZL

DRAWING TITLE
Proposed Site Plan

DATE June 2026 DRAWN BY RCO

SCALE 1:100@A1 CHECKED RO

DWG No 1403 - W05 REVISION -