
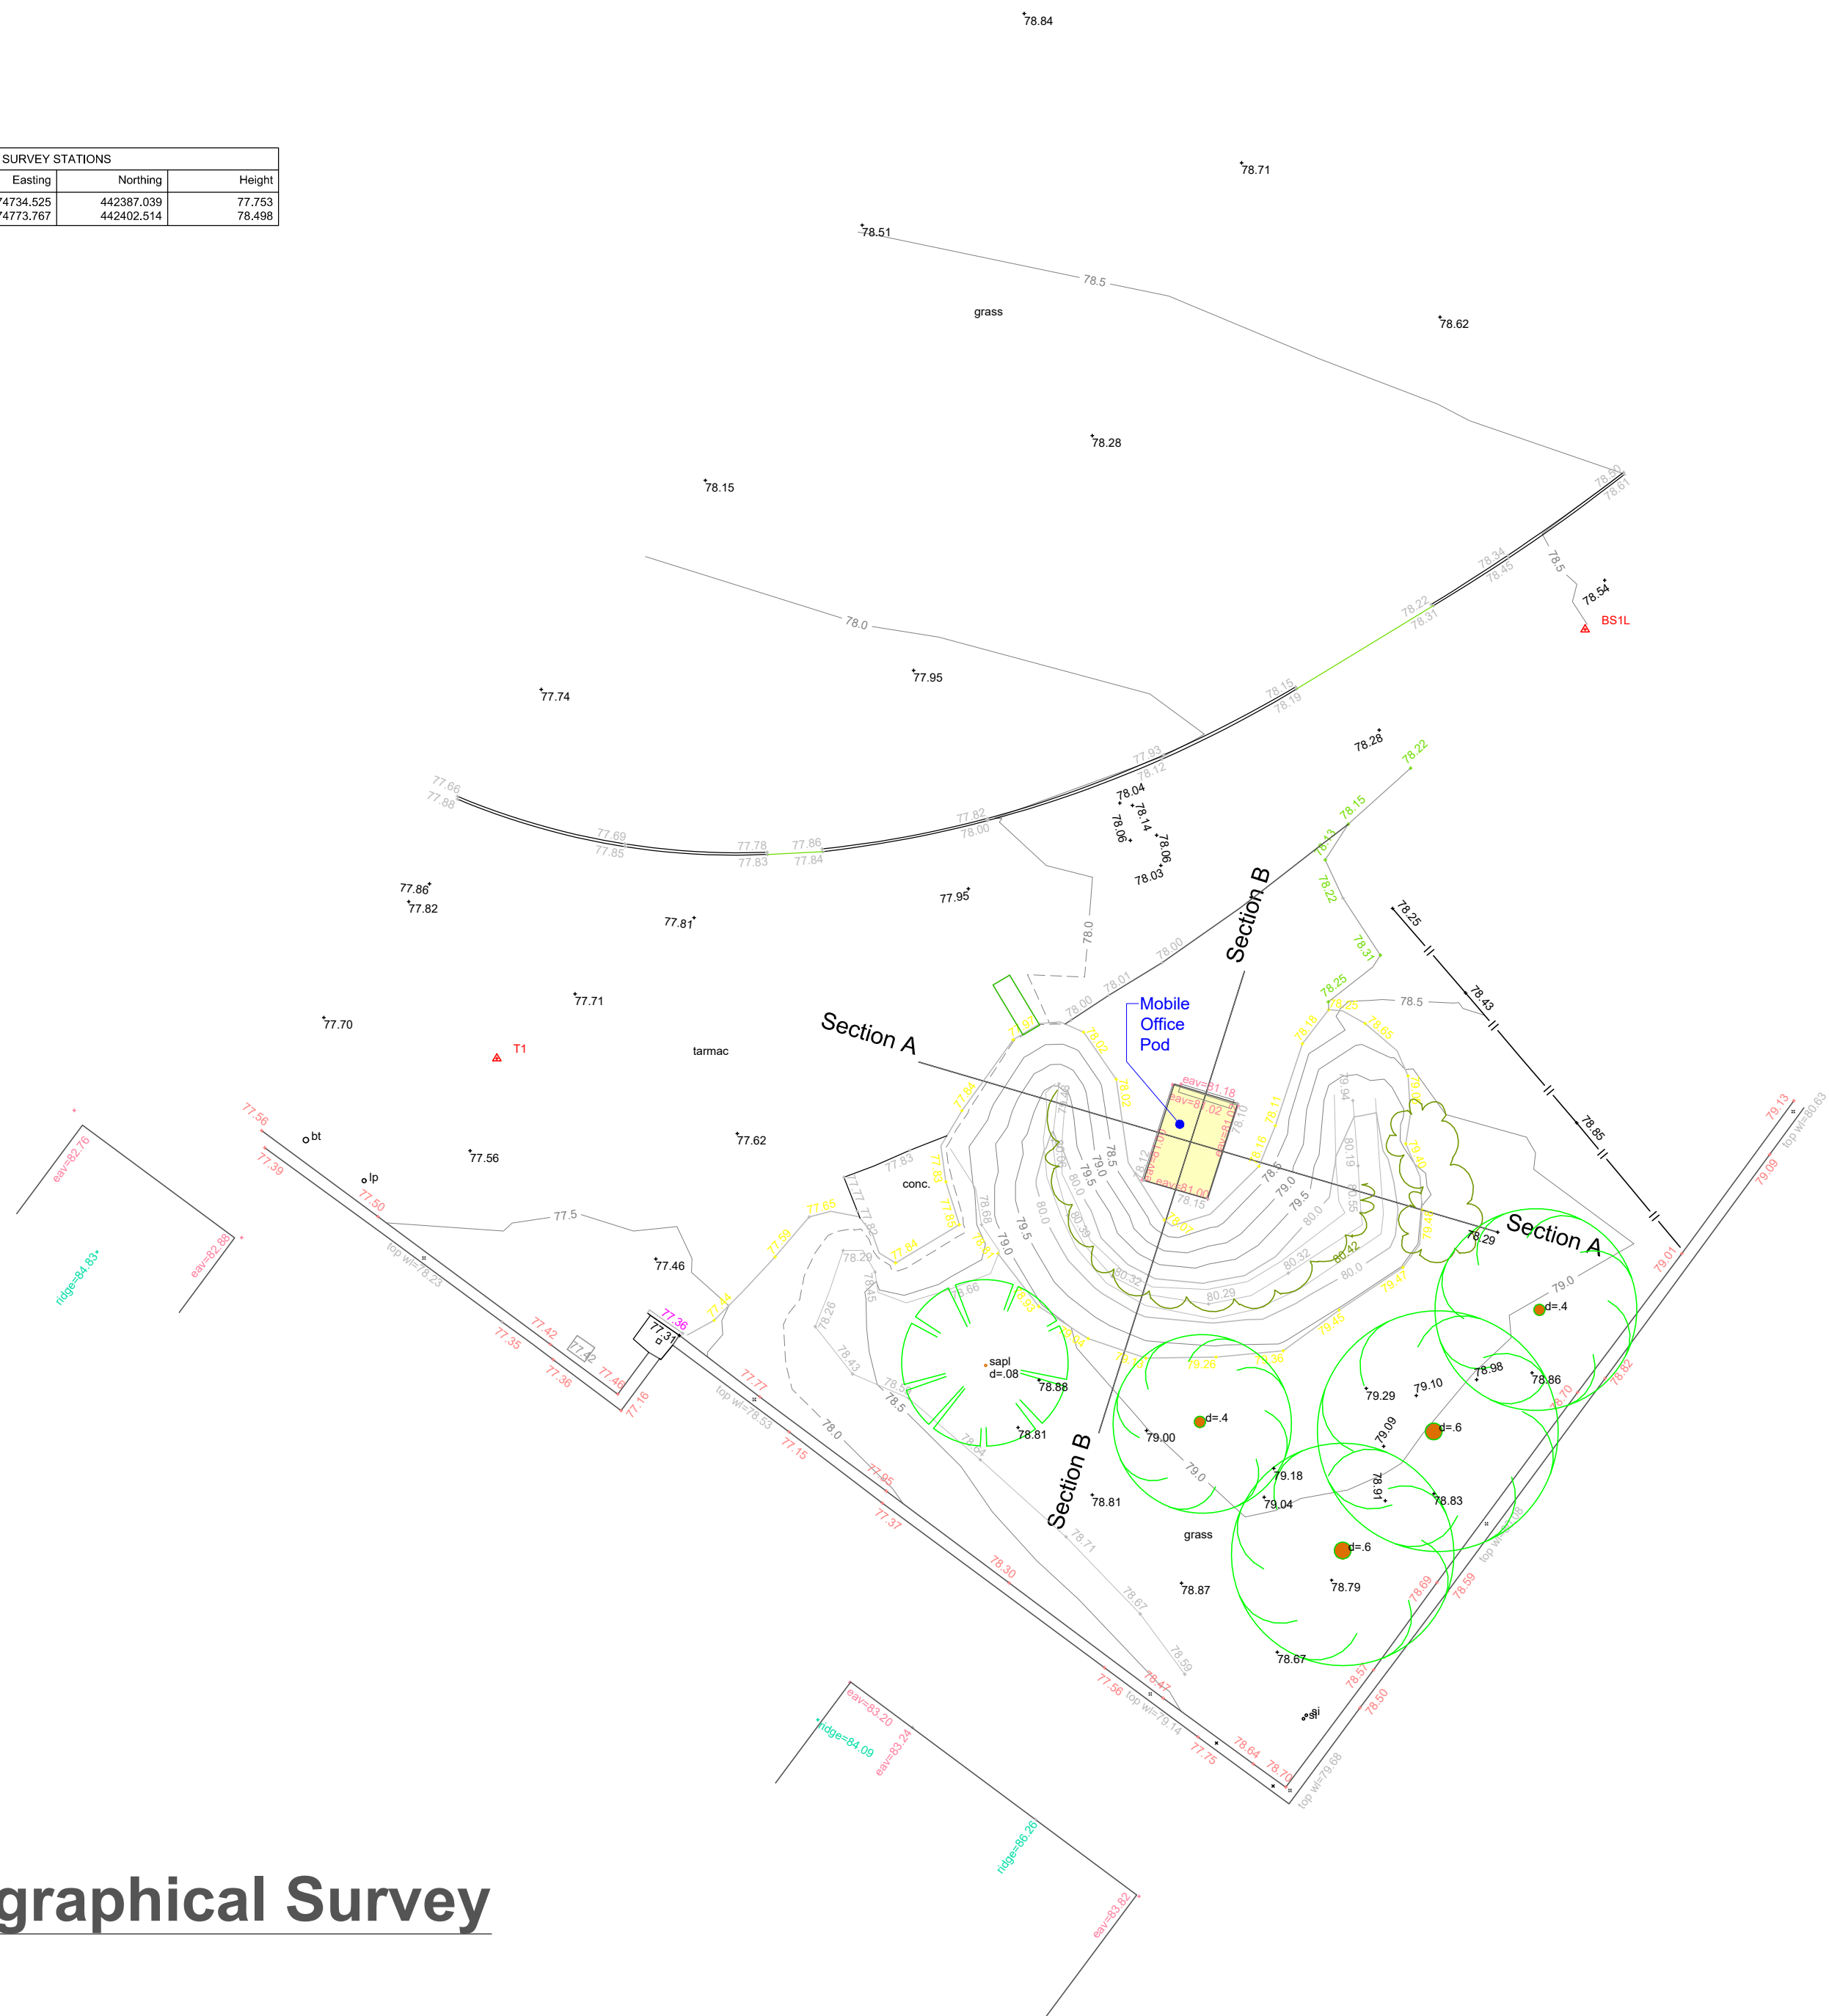


SURVEY STATIONS			
Name	Easting	Northing	Height
T1	374734.525	442387.039	77.753
BS1L	374773.767	442402.514	78.498

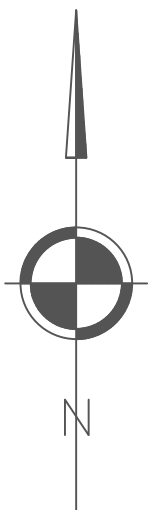

Notes:

All work is to be carried out to the latest current British standards Codes of Practice and recognised working practices. All work and materials should comply with Health and Safety legislation. All dimensions are in millimetres where explicitly shown otherwise. The contractor should check and certify all dimensions as work proceeds and notify the architect of any discrepancies. Do not scale off the drawings, if in doubt ask.

 Gary Hoerty Associates Gary Hoerty Associates Chartered Surveyors Suite 9 - Grindleton Business Centre The Spinney Grindleton Clitheroe Lancashire BB7 4DH T: 01200 449700 Email: info@ghaonline.co.uk									
Project: (Ref. CCC/1183/3659/RM) Mobile office pod at: Clitheroe Cricket Club Chatburn Road Clitheroe BB7 2AS									
Title: Topographical Survey									
Drawing no: CCC.1183.3659 - 07							Drawn:		
Client: Clitheroe Cricket Club									
Date: 06.07.2026							Scale: 1:200 @ A2		
Amendments:									