


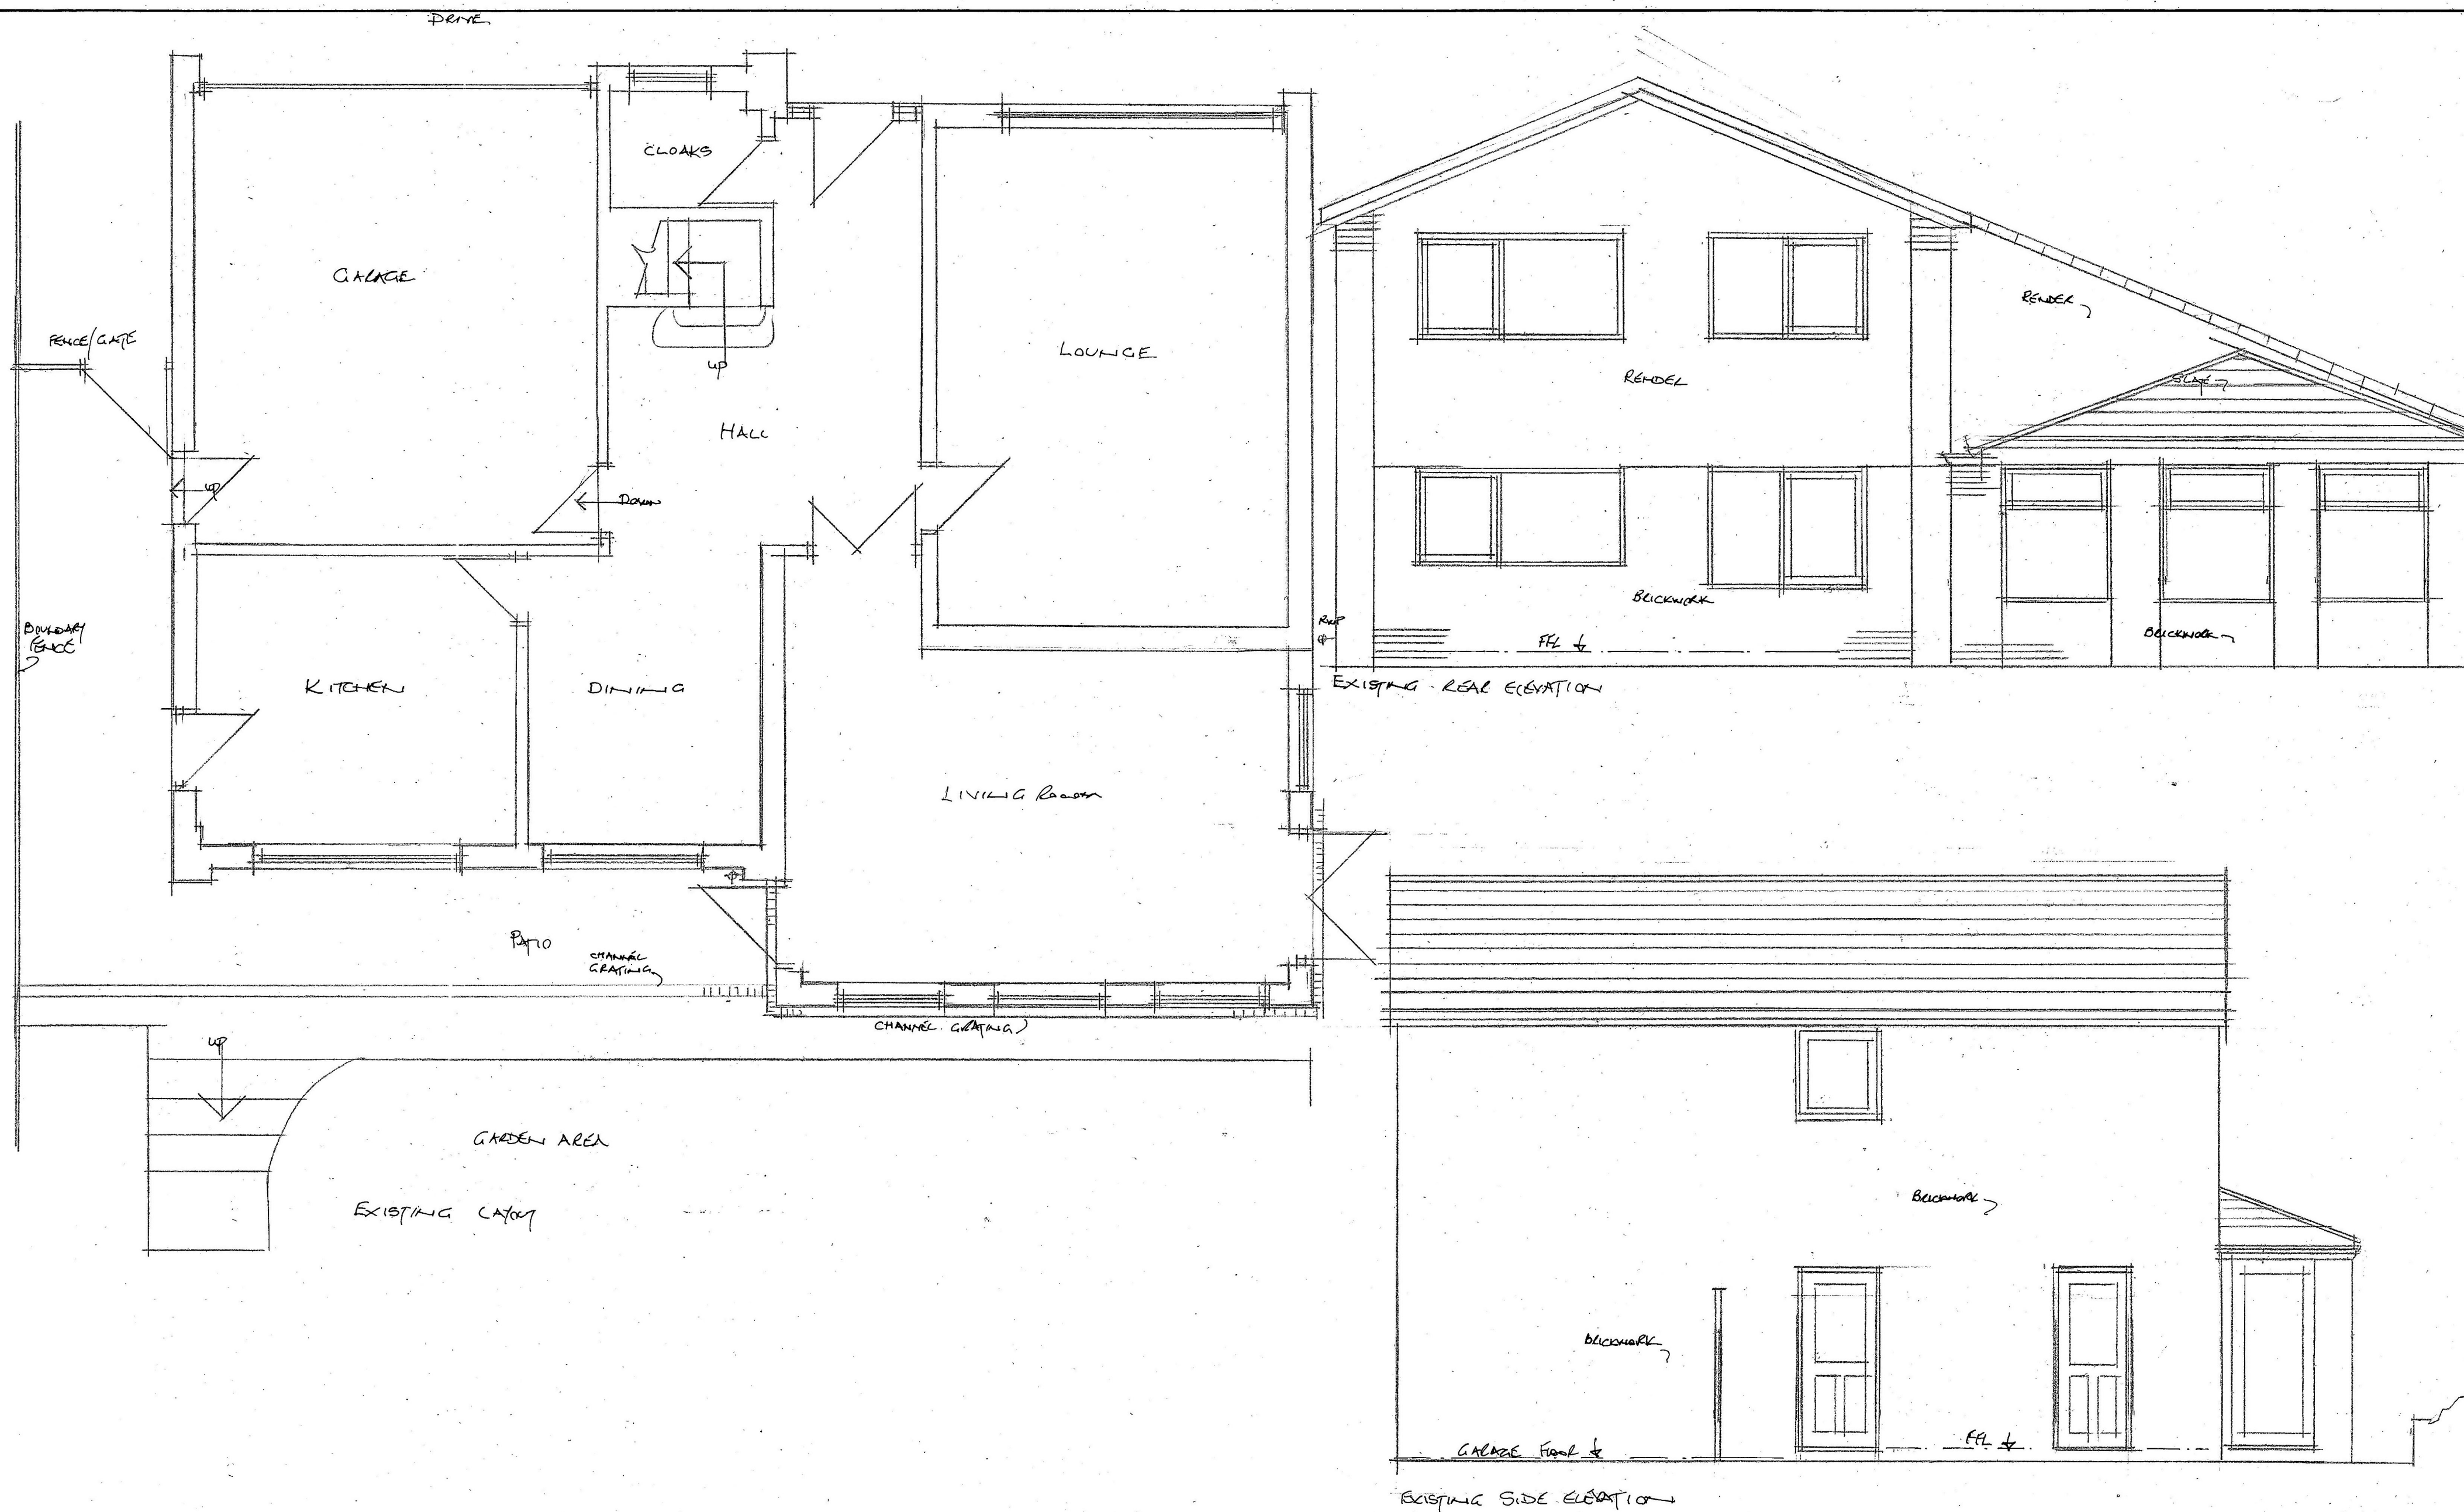

existing layout
14 Rogersfield
Langho

scale 1:50 DWG. 01