


revision	date	note
A	Jun 2026	submitted for planning

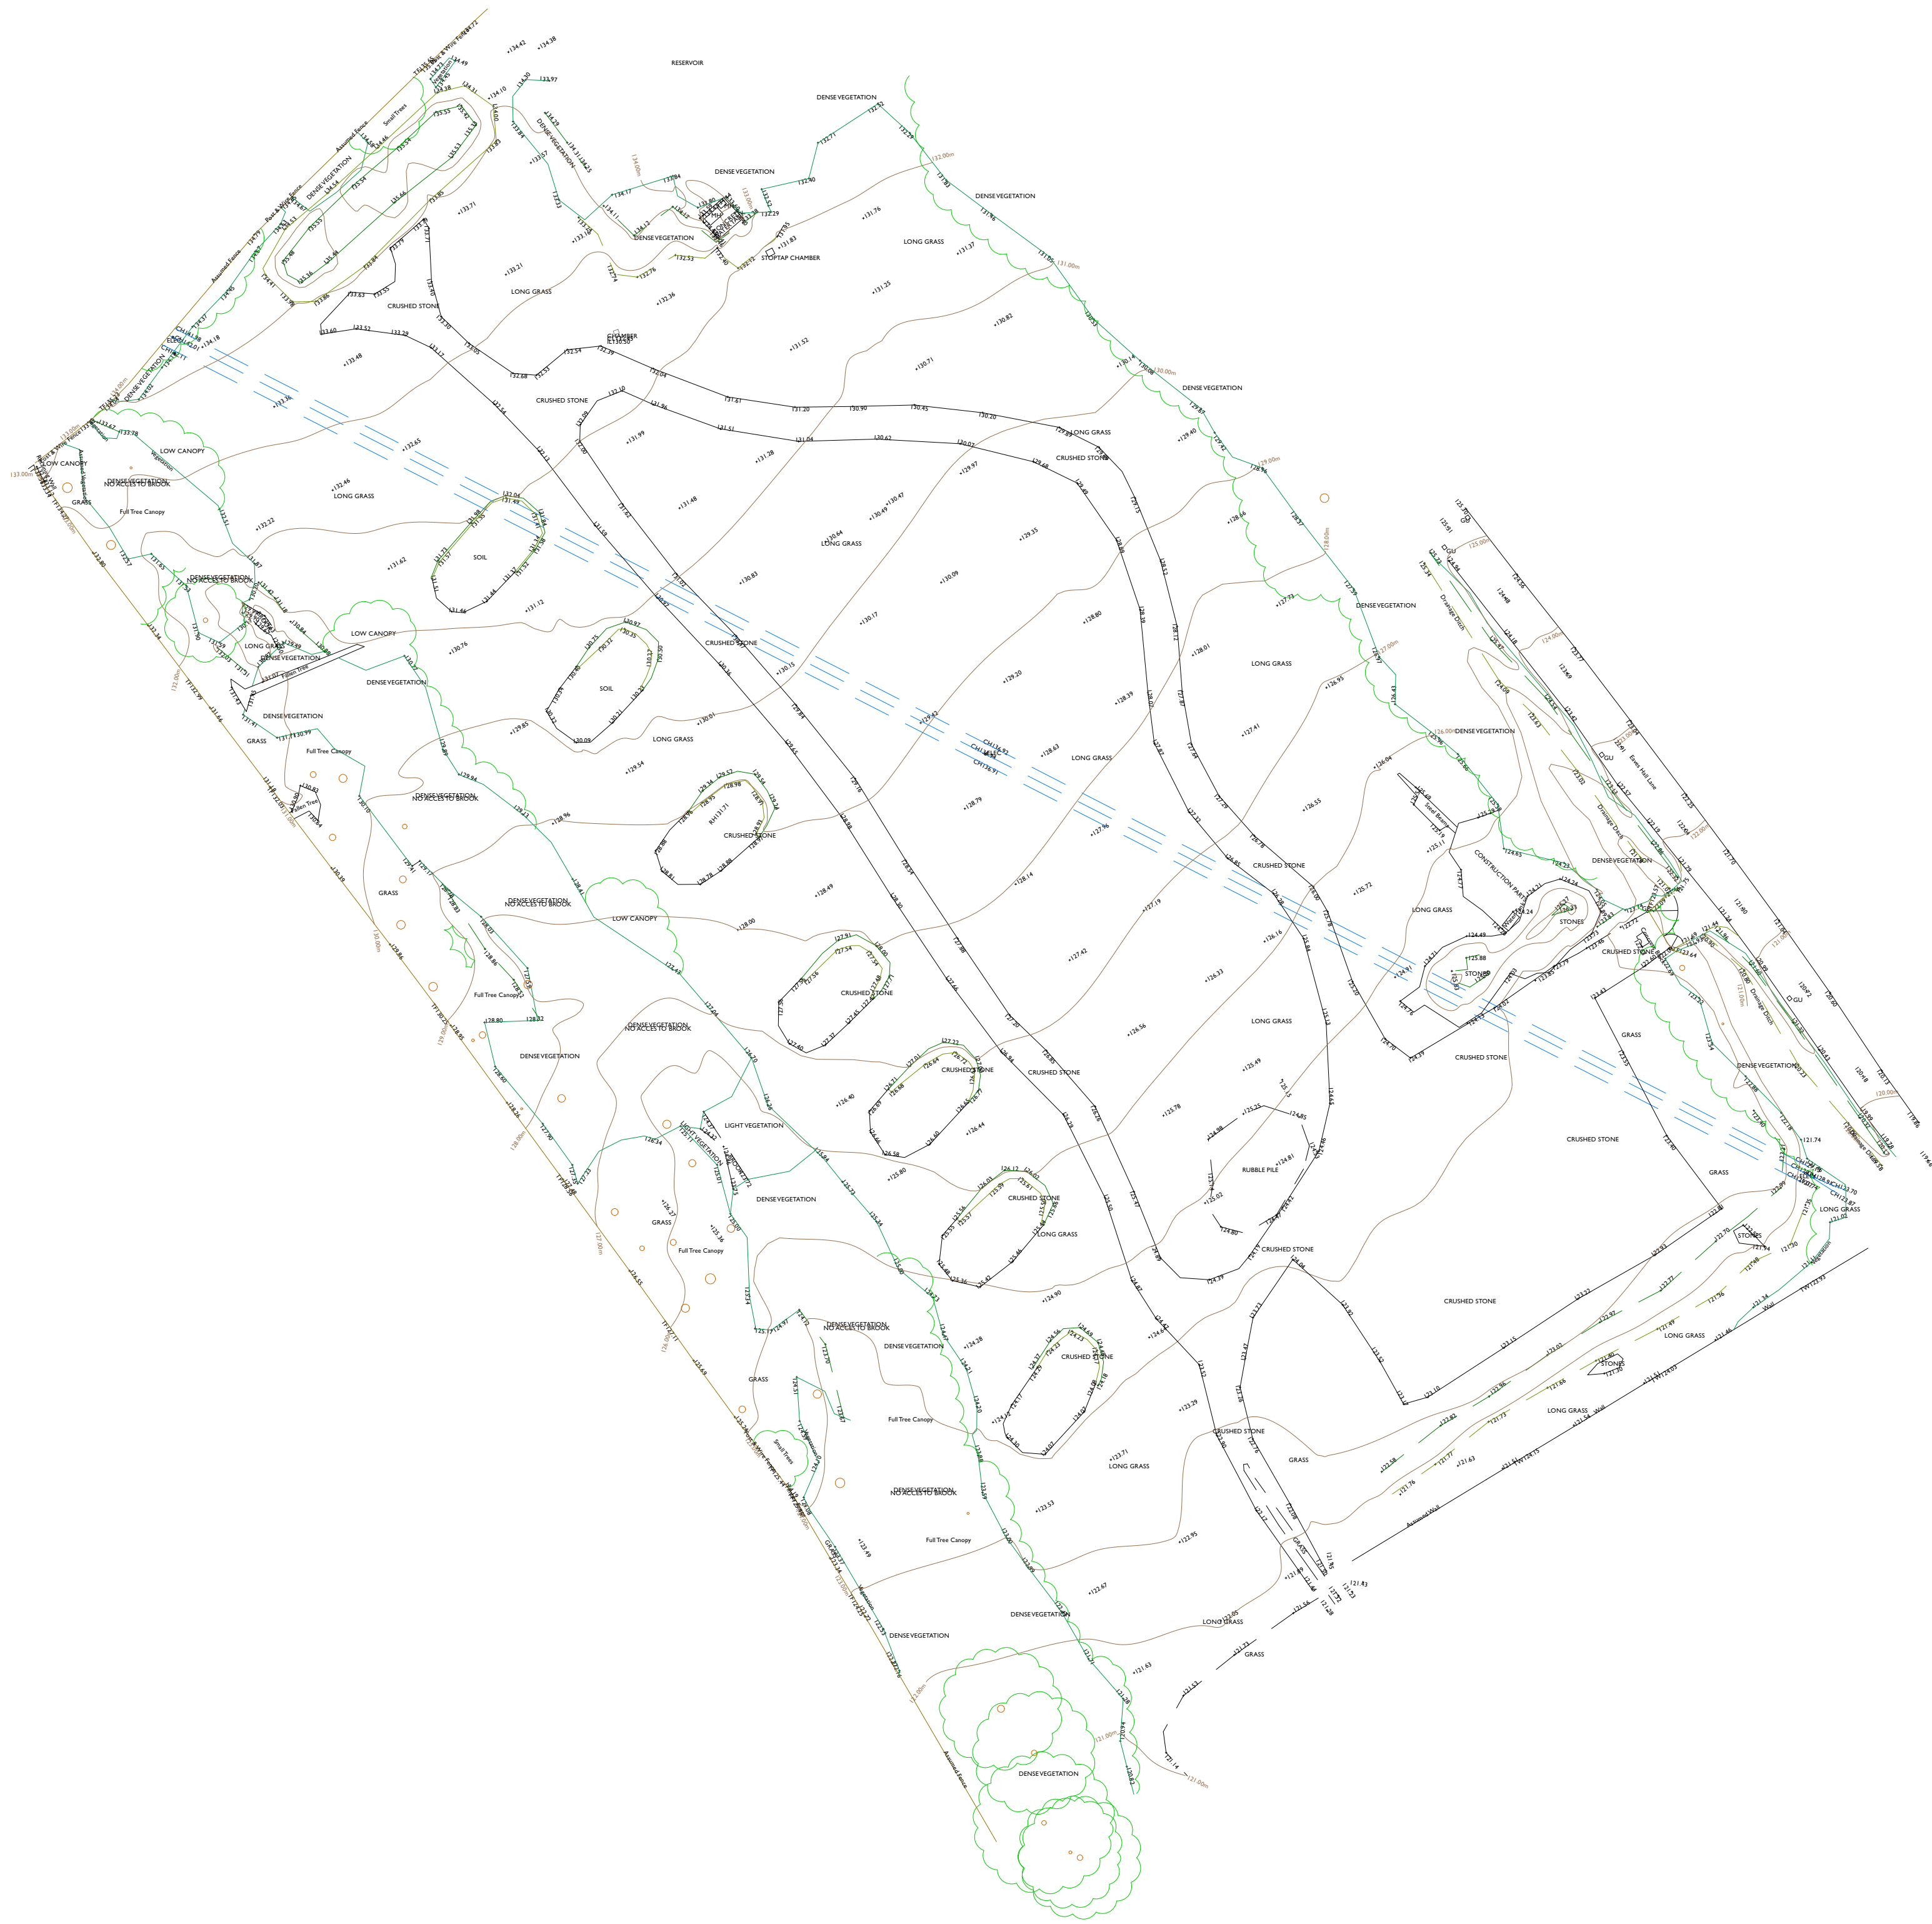

ABBREVIATIONS

- CH Cable Height
- CL Cover Level
- EP Electric Pole
- GP Gate Post
- IL Invert Level
- MH Man Hole
- TC TriCAD Control
- TF Top of Fence
- TW Top of Wall

NOTE
All levels and coordinates relate to OSGB36(15) using GNSS data.
Levels defining edge of carriageway are observed at channel (bottom of kerb).

