
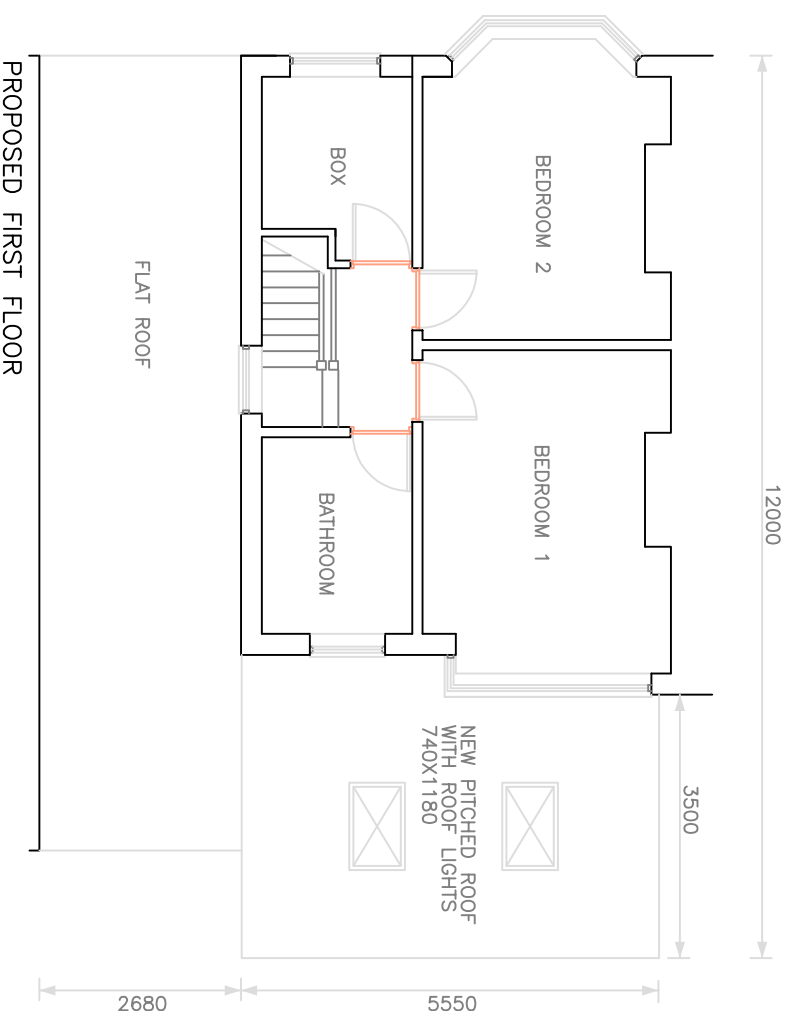


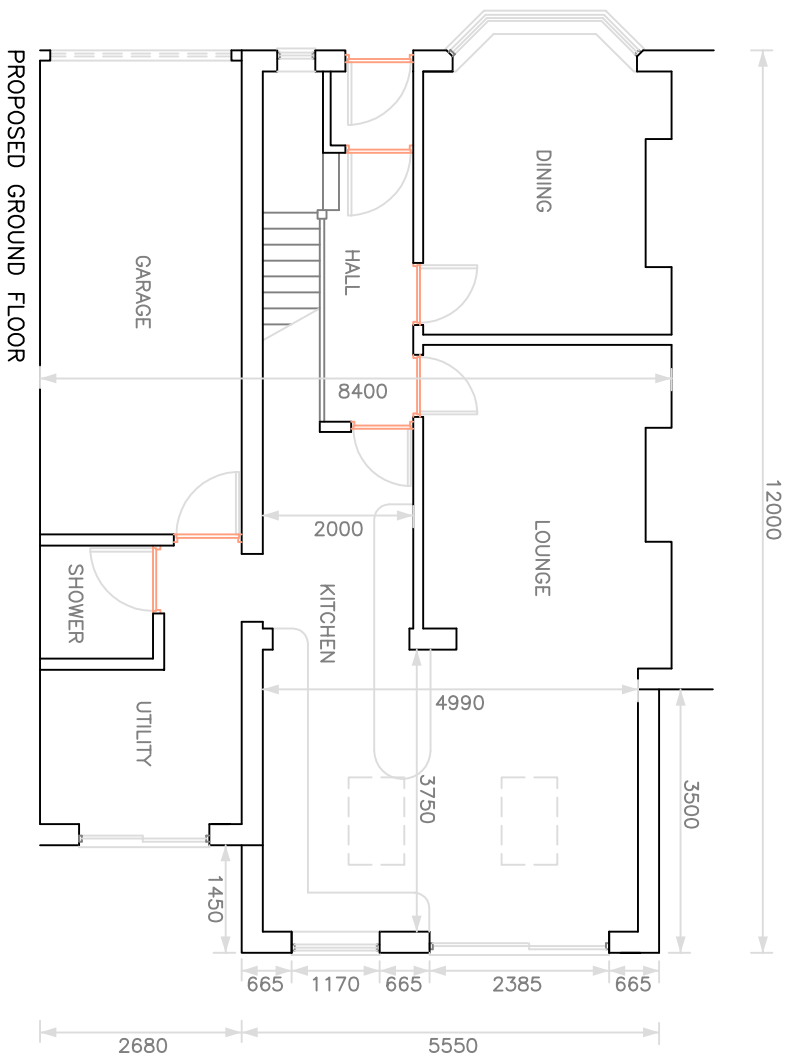

10 HOLLIES ROAD

PROPOSED EXTENSION

SCALE 1:100 @ A4
Rev A 02.06.25 reduce width of extn
Rev B 22.07.26 amend width of extn

JANUARY 2025