


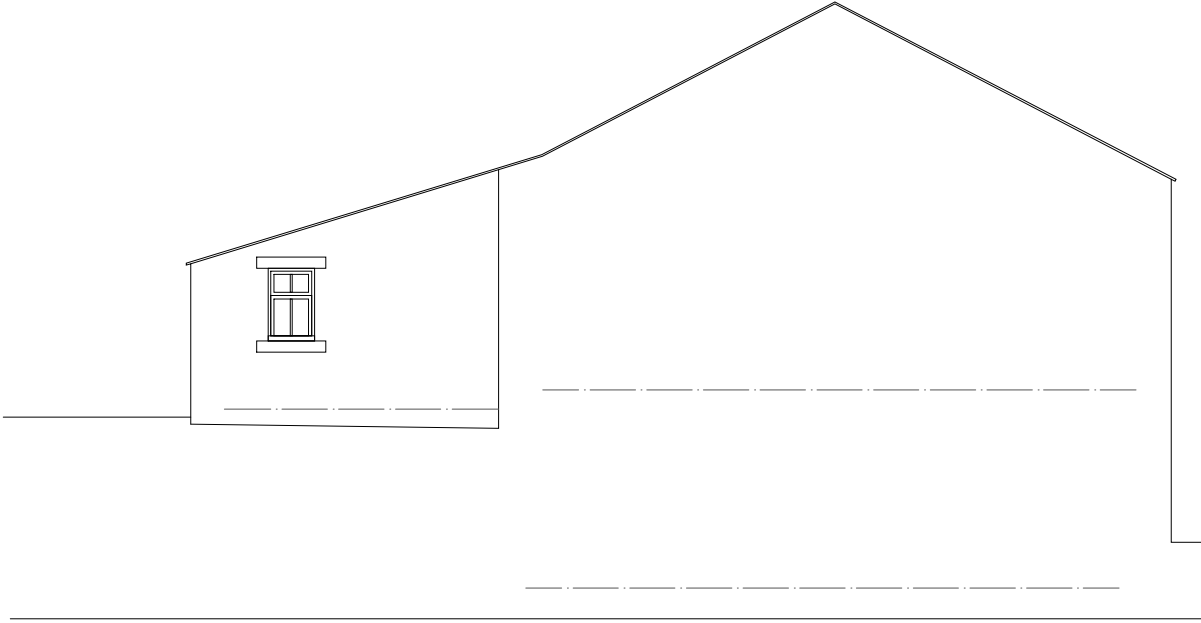

N O R T H E A S T



N O R T H W E S T

NOTES
THIS DRAWING IS TO BE READ IN CONJUNCTION WITH ALL OTHER DRAWINGS FOR THIS PROJECT. ALL LEVELS AND DIMENSIONS ARE TO BE CHECKED ON SITE BY THE CONTRACTOR, PRIOR TO PLACING ORDERS OR COMMENCING ANY OF THE RELEVANT WORKS. ALL DIMENSIONS ARE IN MILLIMETRES UNLESS STATED OTHERWISE. ANY DISCREPANCIES BETWEEN THE INFORMATION SHOWN ON THE PLAN AND THAT FOUND ON SITE ARE TO BE REPORTED TO THE DESIGNER IMMEDIATELY.

EXTG ROOFLIGHTS TO REMAIN INSITU

TAKE OUT EXTG ROOFLIGHT AND RELOCATE, AND ADD ADDITIONAL ROOFLIGHTS TO SERVE BEDROOM, DRESSING ROOM AND EN-SUITES ETC ALL TO BE CONSERVATION TYPE

NEW WINDOWS AT FIRST FLOOR LEVEL TO SERVE BATHROOM ETC (PREVIOUSLY APPROVED)

TAKE OUT TIMBER DOORS AND INSERT NEW STABLE DOORS TO SUIT OPENINGS (3No OF)

TAKE OUT WINDOW AND RELOCATE AT REVISED LOCATION TO SUIT IN KITCHEN

FORM NEW DOOR OPENING IN LOCATION OF WINDOW AND ALLOW FOR STONE HEAD AND CILL

A 26.02.26 Alts to suit pre-app comments of 26.01.26

Rev.	Date	Description
------	------	-------------

A.L.H. Design Services

Barley Cottage, Brewery Street, Longridge, Lancs
PR3 3NB, Tel & Fax : (01772) 785719

Client

Mr N Holden,
Cowley Brook Farm
Higher Road
Longridge,
Nr Preston,Lancs, PR3 2YX

Job/Scheme Title

CONVERSION OF REDUNDANT
BARN TO FORM EXTENSION TO
EXISTING DWELLING

Drawing Title

PROPOSED ELEVATIONS
(SHEET 2 OF 2)

Job/Scheme Number	Drawing Number
-------------------	----------------

0 7 7 7 / 9 3 Drawing No 1 6 A

Scale	Date	Drawn	Checked
-------	------	-------	---------

1 / 100 Oct 25 a.t.l-h.