



NOTES
THIS DRAWING IS TO BE READ IN CONJUNCTION WITH ALL OTHER DRAWINGS FOR THIS PROJECT.
ALL LEVELS AND DIMENSIONS ARE TO BE CHECKED ON SITE BY THE CONTRACTOR, PRIOR TO
PLACING ORDERS OR COMMENCING ANY OF THE RELEVANT WORKS.
ALL DIMENSIONS ARE IN MILLIMETRES UNLESS STATED OTHERWISE.
ANY DISCREPANCIES BETWEEN THE INFORMATION SHOWN ON THE PLAN AND THAT FOUND ON
SITE ARE TO BE REPORTED TO THE DESIGNER IMMEDIATELY.

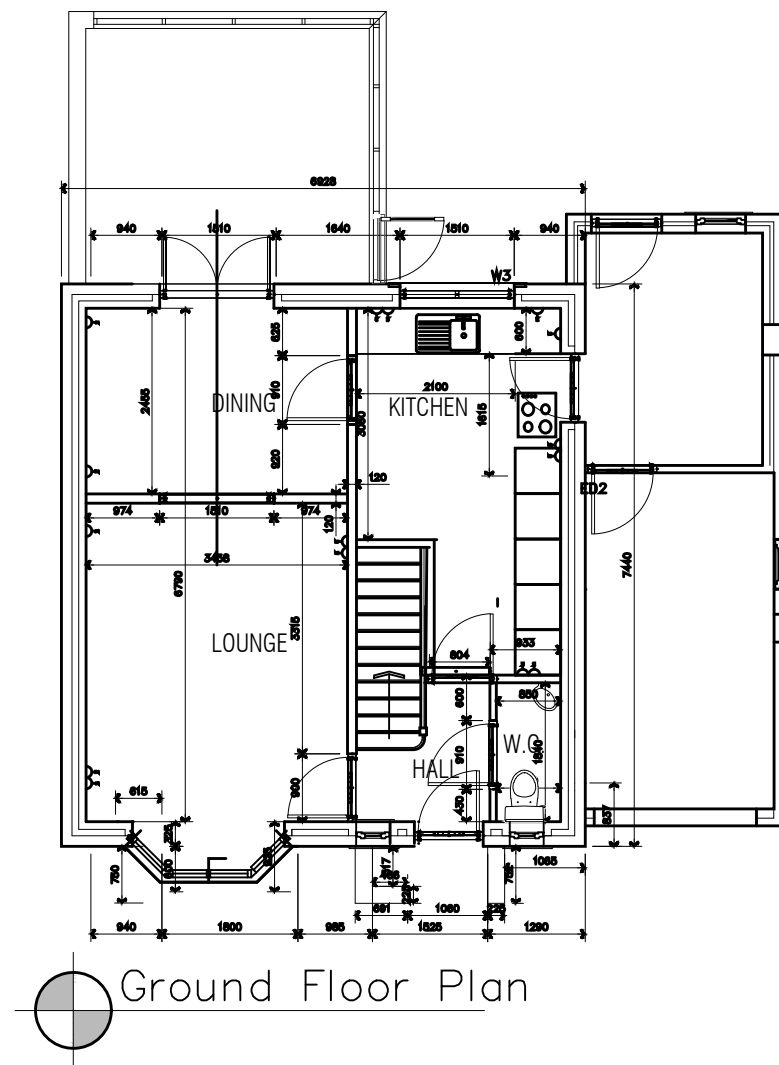

Ground Floor Plan

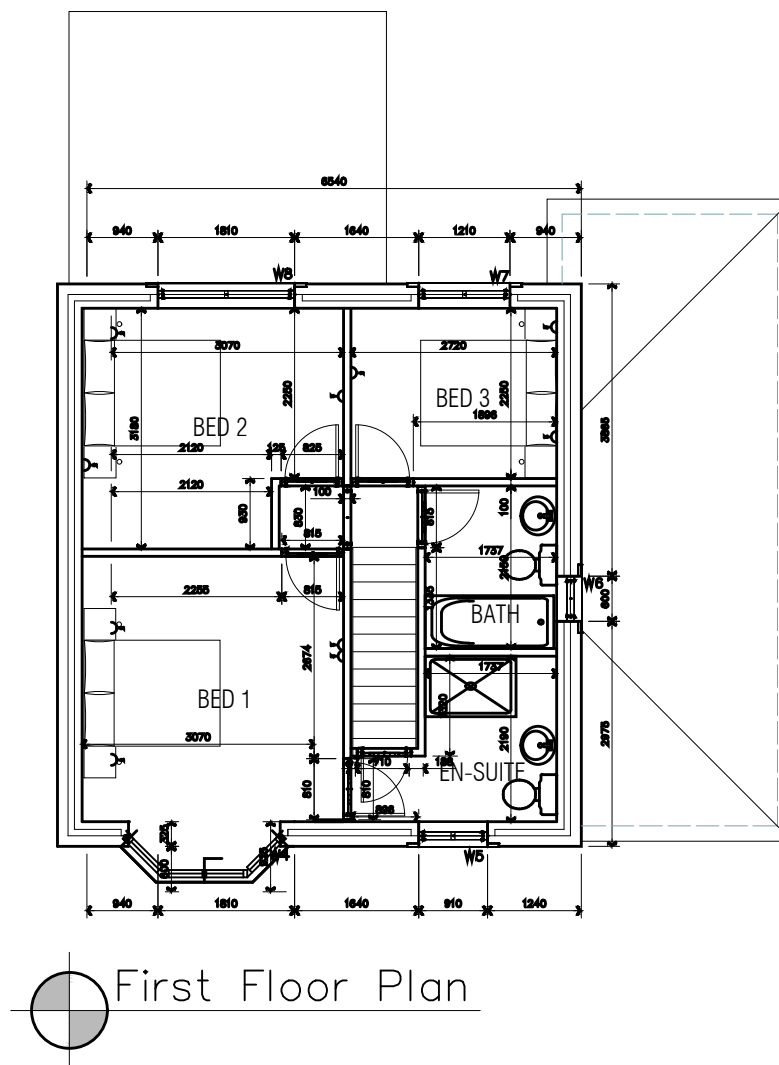

First Floor Plan

Rev.	Date	Description
------	------	-------------

A.L.H. Design Services
Barley Cottage, Brewery Street, Longridge, Lancs
PR3 3NB, Tel & Fax : (01772) 785719

Client

Mr J Cowgill,
14 College Close,
Longridge,
Nr Preston, Lancs,
PR3 3AX
Job/Scheme Title

ERECTION OF SINGLE STOREY
REAR EXTENSION AND TWO
STOREY SIDE EXTENSION
INCLUDING DEMOLITION OF
EXISTING CONSERVATORY

Drafting Title

EXISTING PLANS

Job/Scheme Number		Drawing Number	
0800 / 93		Drawing No 05	
Scale	Date	Drafter	Checked
1 / 250	June26	a.t.l-h.	