


Test Hole images - 26th March 2026

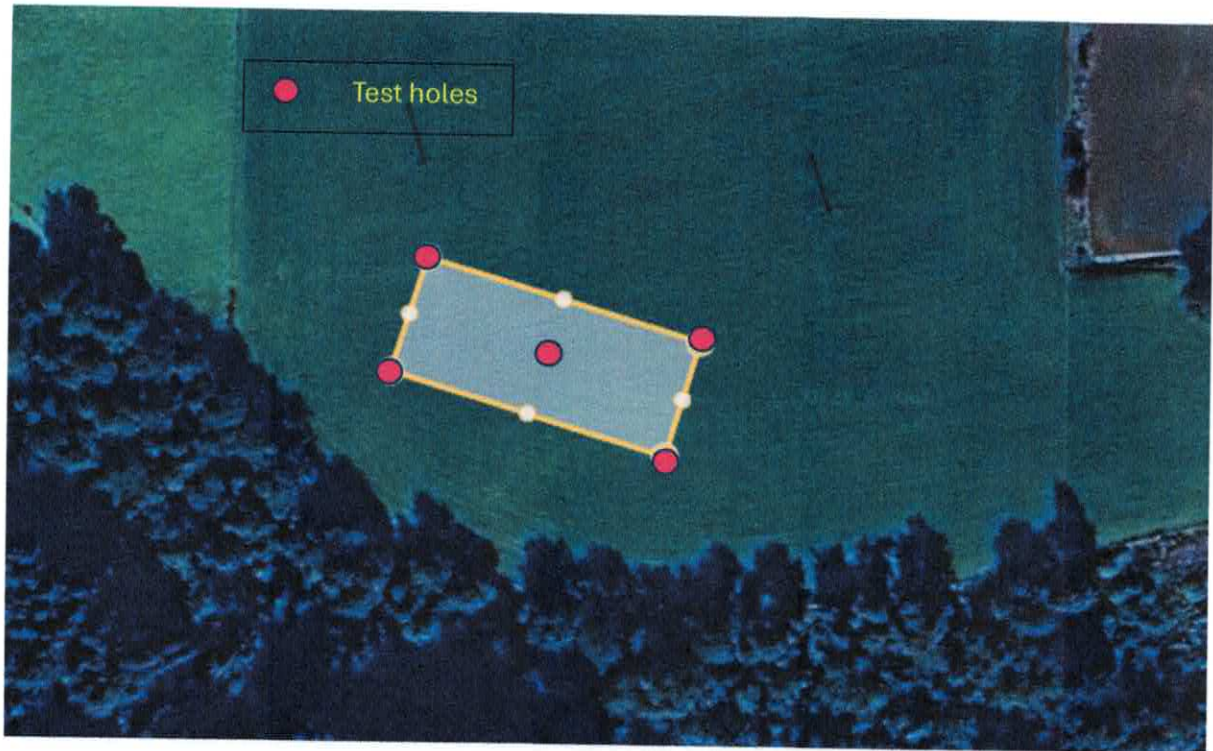

5 test holes were excavated to 4 meters and 4kg samples taken at approximately 1m depth intervals for triaxial laboratory testing (see test results)



