



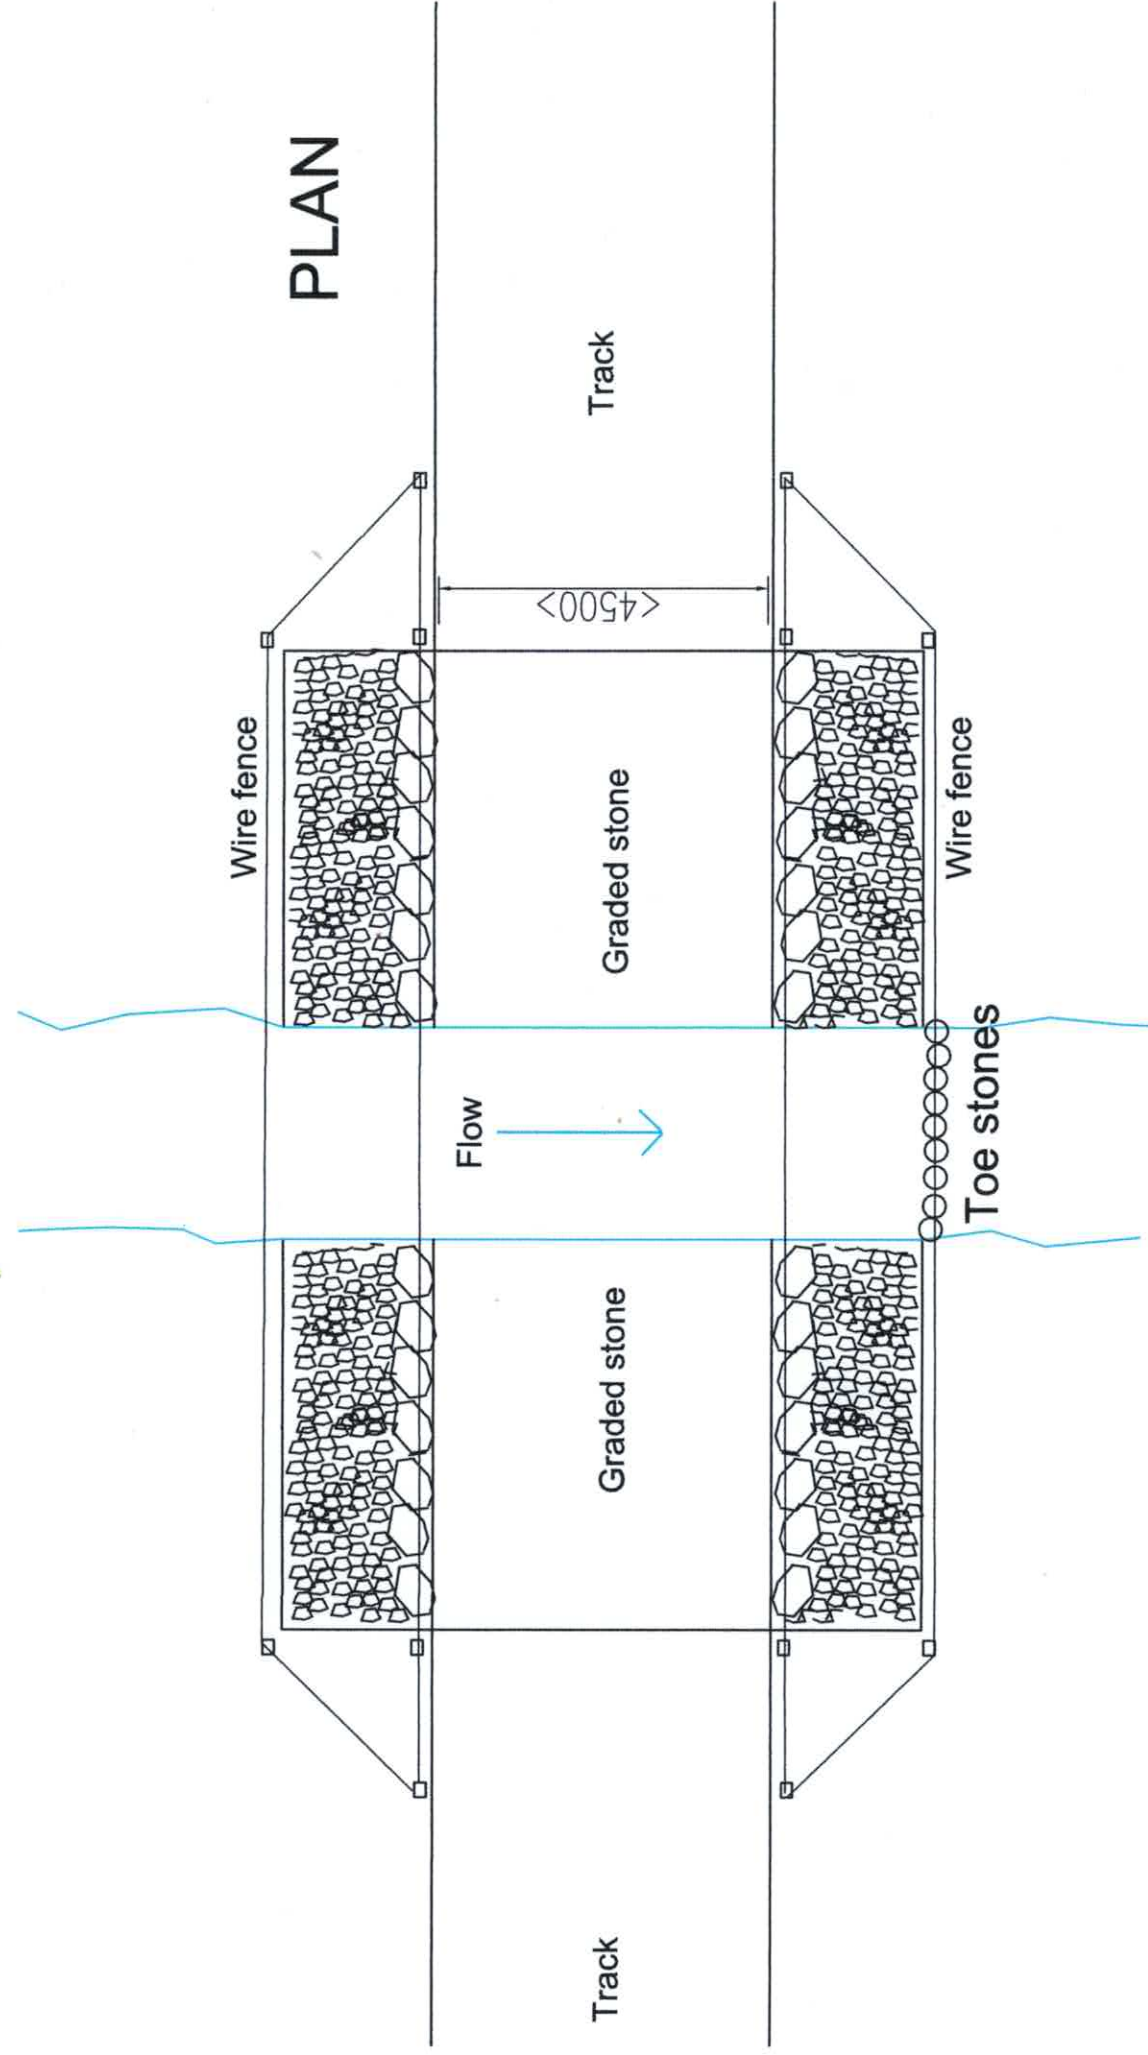

Watercourse Crossing (RP3) Specification Scale 1:100 @ A3

Machinery/livestock stone track

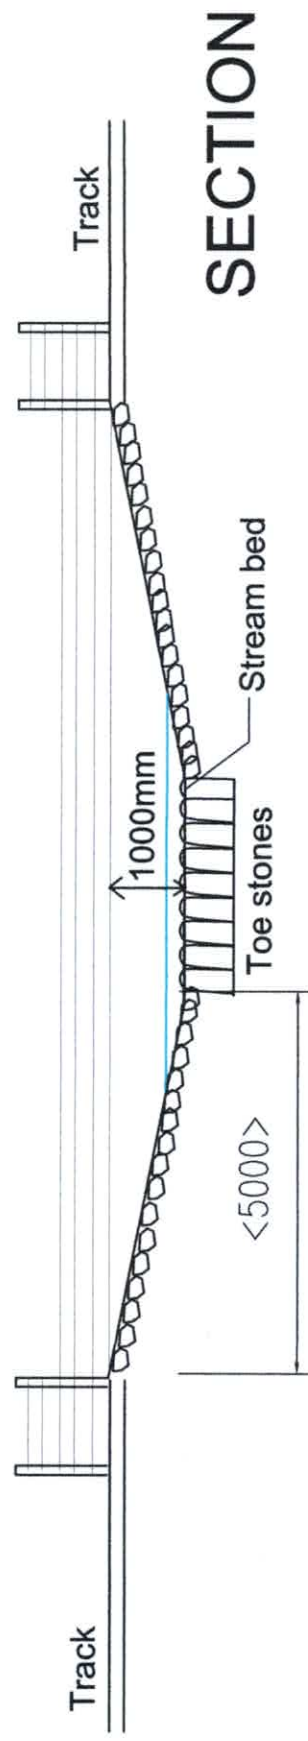