
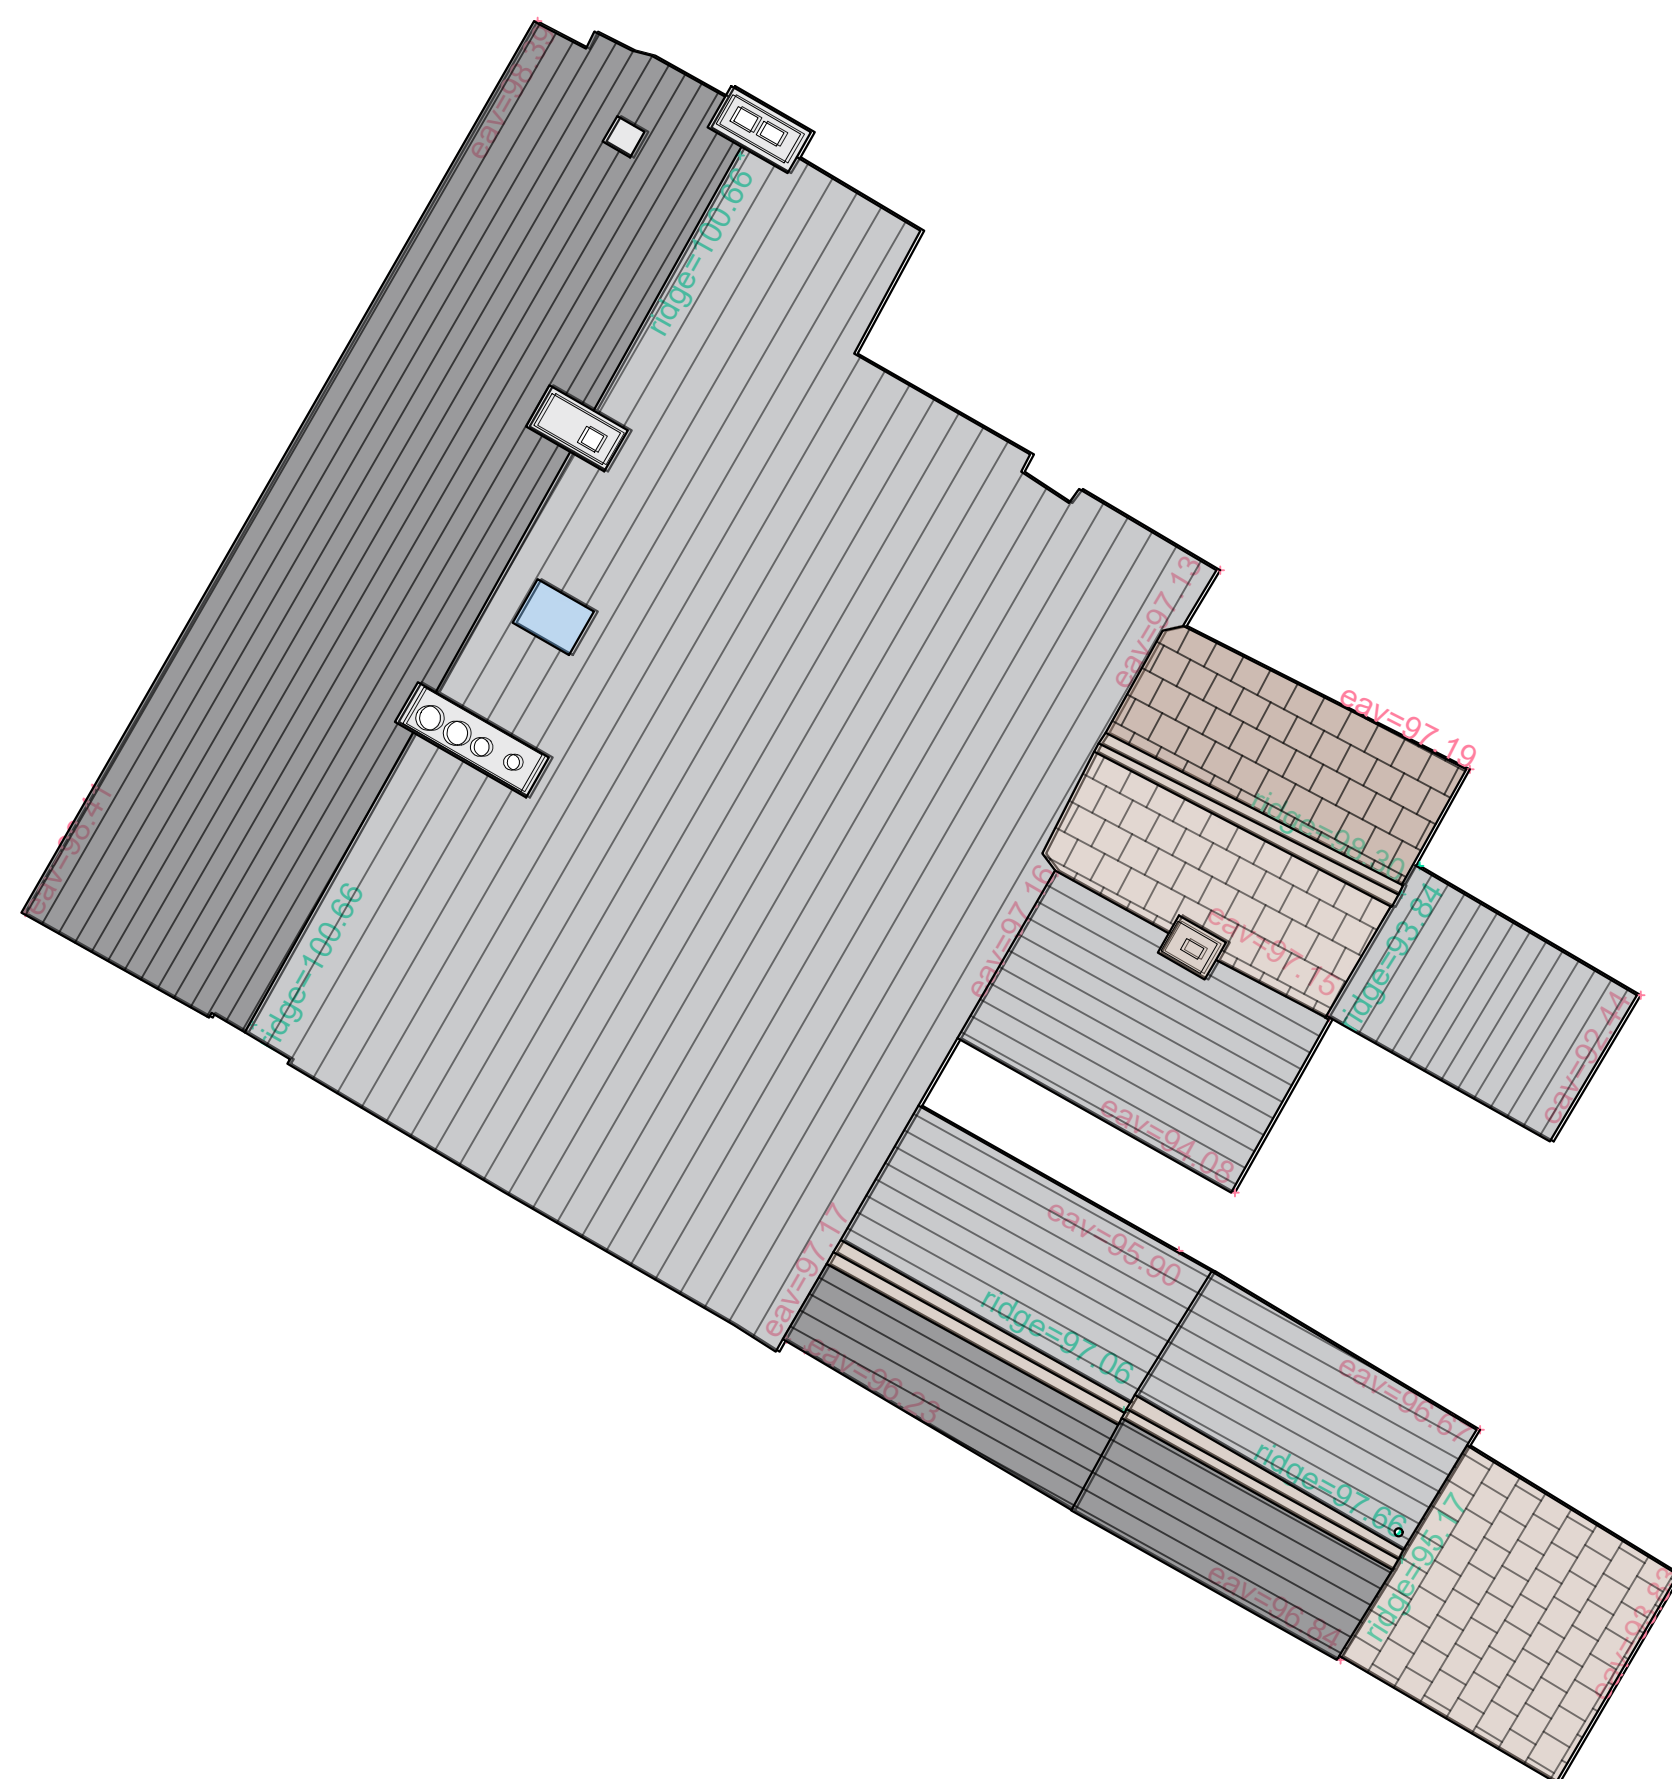


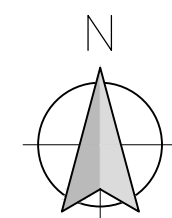


REV