

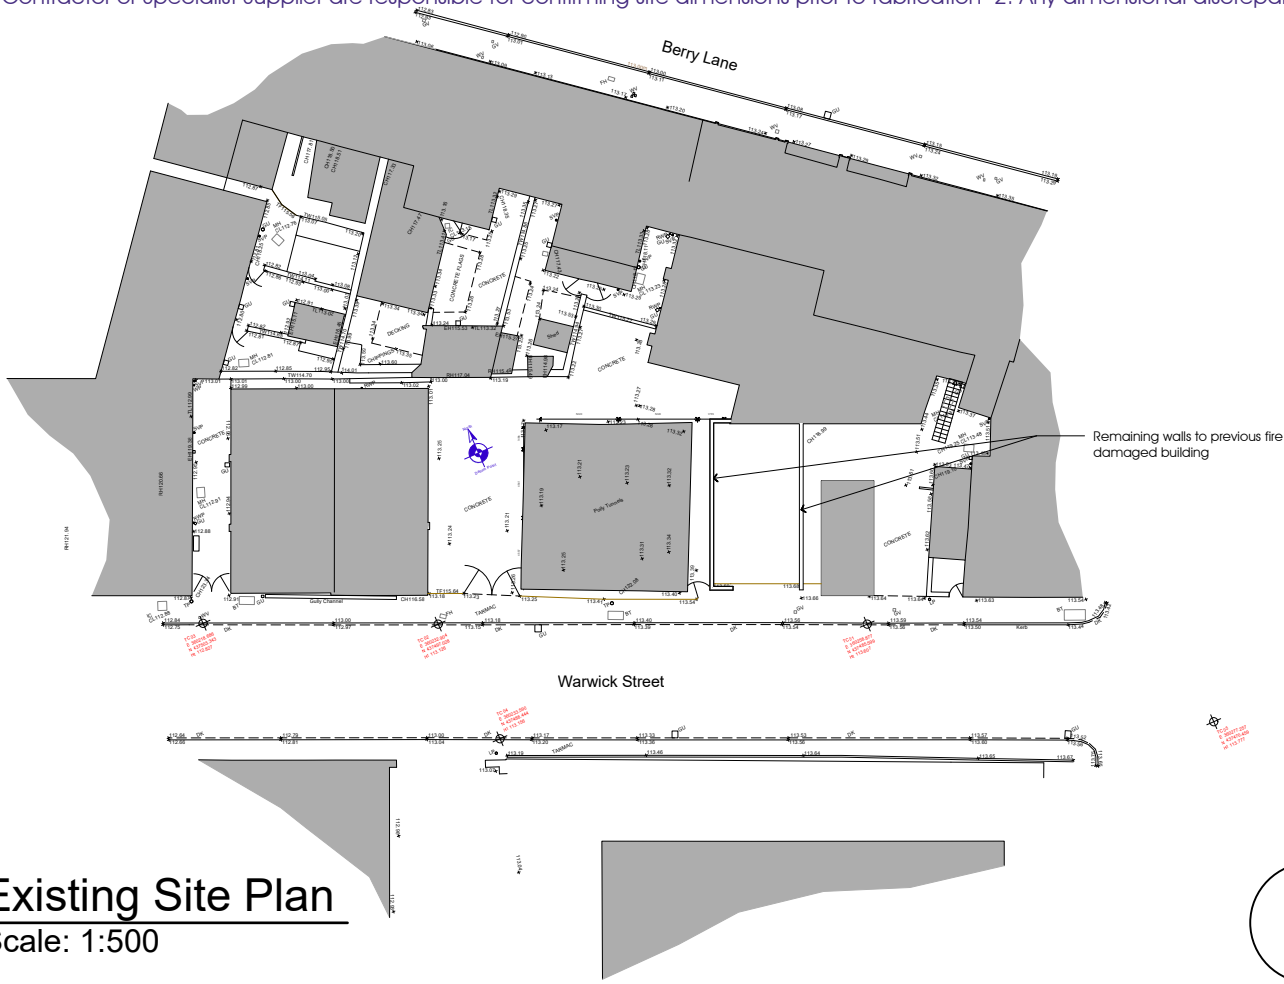


NOTES:
1: The Contractor, Sub Contractor or Specialist Supplier are responsible for confirming site dimensions prior to fabrication 2: Any dimensional discrepancies are to be reported to the Designer immediately



1 Existing Site Plan
Scale: 1:500

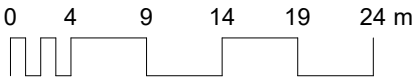

2 Proposed Site Plan
Scale: 1:500

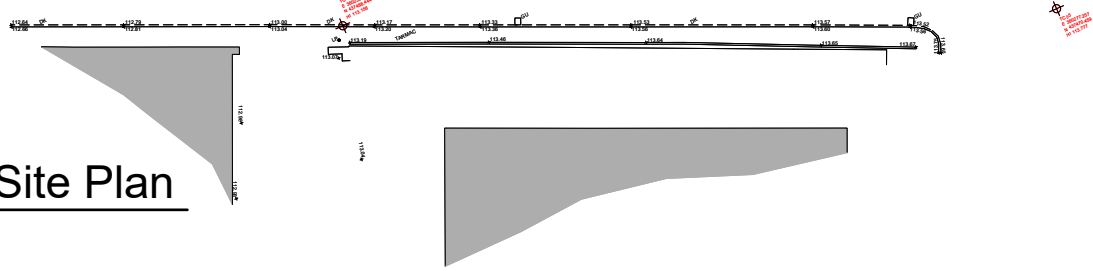

3 Existing Street Scene
Scale: 1:200

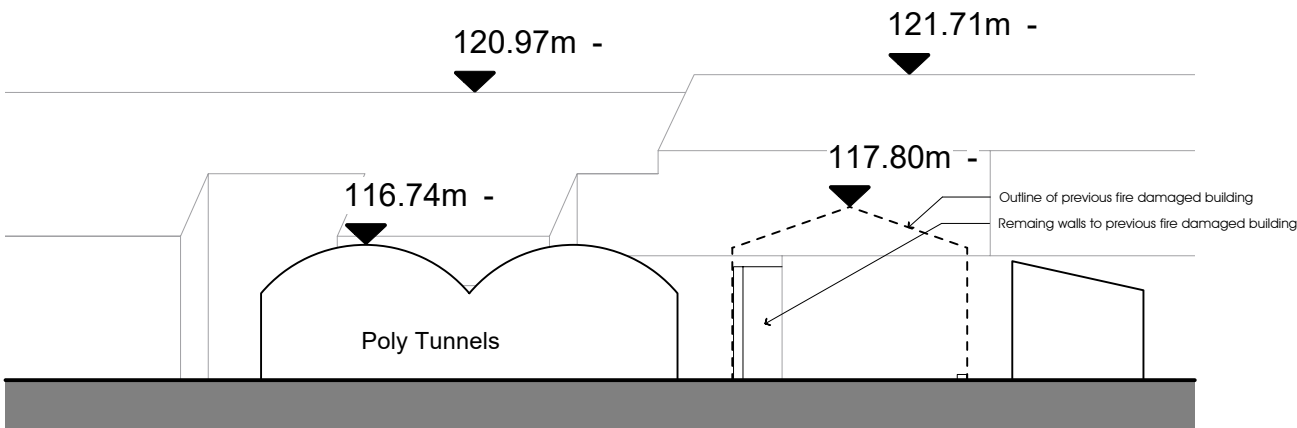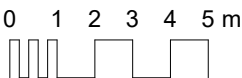

4 Proposed Street Scene
Scale: 1:200

