



HECTOR FINCH


ATHENA WALL LANTERN LARGE



PRODUCT CODE WL430L

CATEGORY: WALL LANTERNS

DIMENSIONS

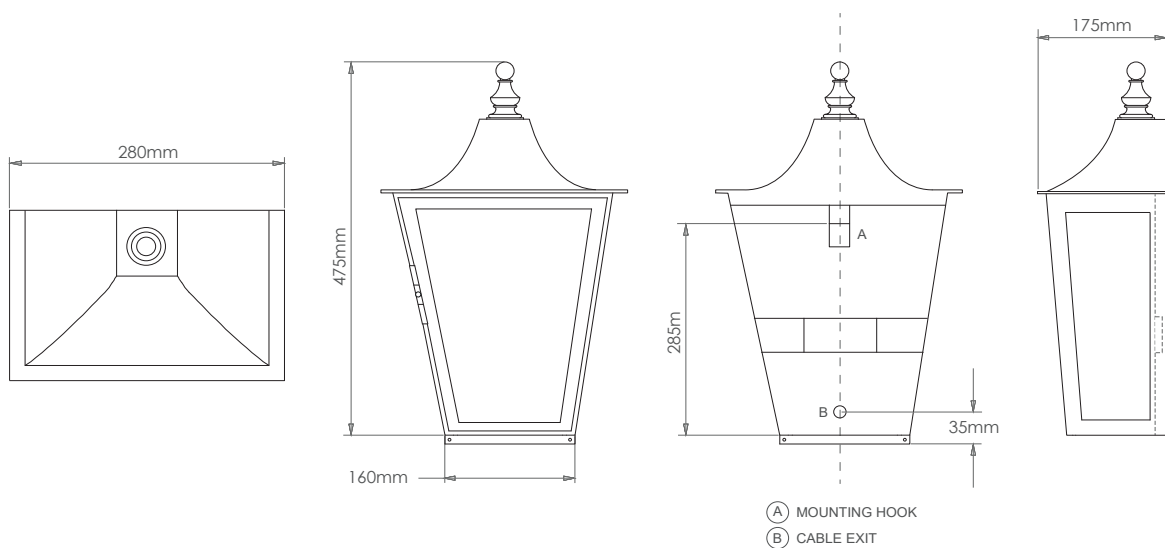



HECTOR FINCH

PRODUCT CODE WL430L

CATEGORY: WALL LANTERNS

ATHENA WALL LANTERN LARGE

LAMP TYPE	UK / EU 1 x Osh Lamp with 33W (Max) G9 halogen
FINISH OPTIONS	Antique Brass (shown), Custom RAL, Black, Bronze and Zinc.
SIZE & SIMILAR OPTIONS	Athena Hanging Lantern on Bracket (WL134), Athena Wall Lantern Small (WL430S), Athena Hanging Lantern Small (LA412S) and Athena Hanging Lantern Large (LA412L).
WEIGHT	4kg
ADDITIONAL INFORMATION	This product is IP44 rated as standard.
CLEANING AND MAINTENANCE INSTRUCTIONS	Glass: The glass can be cleaned with a glass cleaner and a lint free cloth. Do not spray glass cleaner directly on the glass or fixture as it could affect the metal finish. Ensure the light is switched off and take care not to pull the flex or allow water to come into contact with the electrical components. Regular dusting with a feather duster will also help keep the glass clean. Metalwork: We recommend a light polish with a non-abrasive lint free cloth. Do not use any metal cleaning products on the fixture as it can remove the finish entirely.