



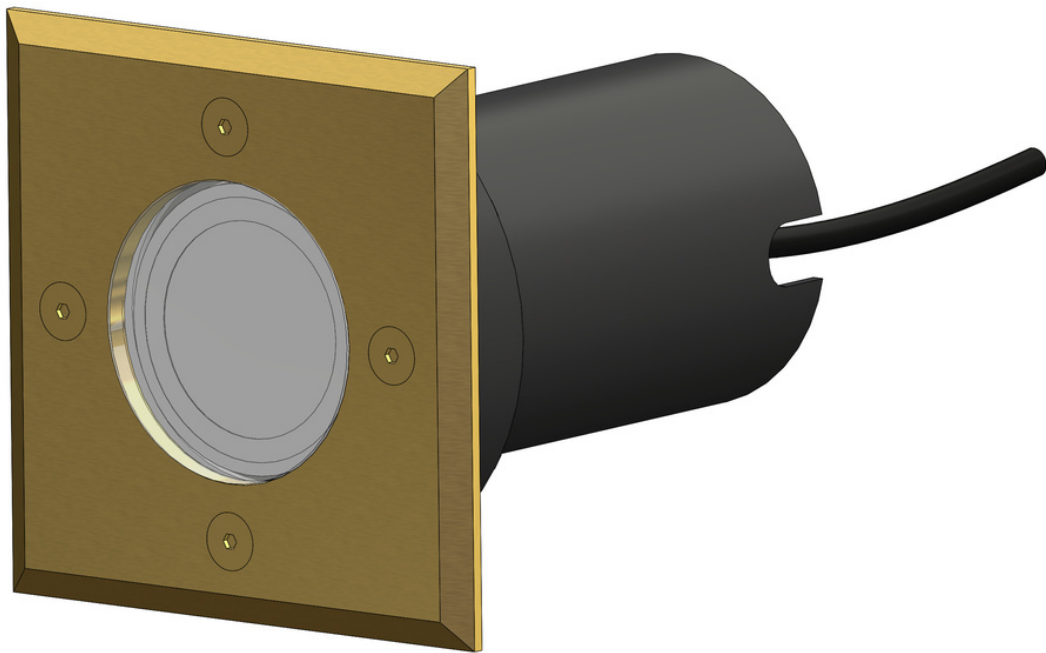


Wrath IP67 Recessed Light

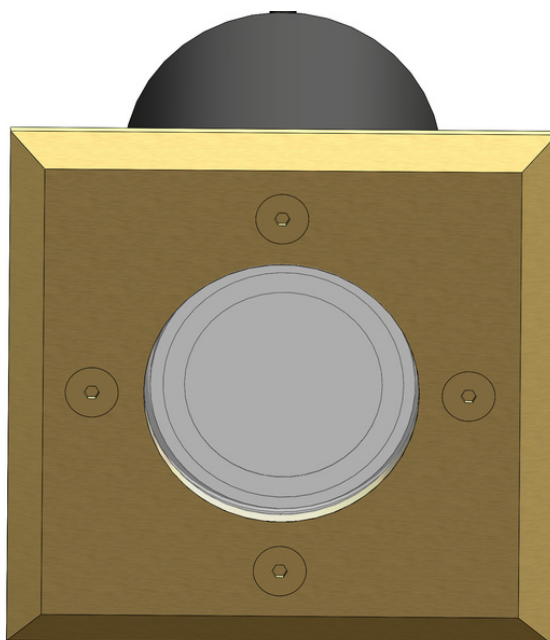



Product name	Wrath IP67 Recessed Light
Product type	Outdoor Light
SKU	WLWRA100BRABRA, WLWRA100BRABNZ
Material	Brass
Colour/Finish	Antiqued Brass / Bronze
Fitting	MR16
Input voltage	12V DC
Maximum wattage	6W
Protection class	Class 1
Dimmable	Yes
IP rating	IP67
Additional information	Transformer required

Maximum Width	10cm
Height	12.5cm
Recessed depth	11.3cm
Length of flex	90cm
Weight of product	0.55kg

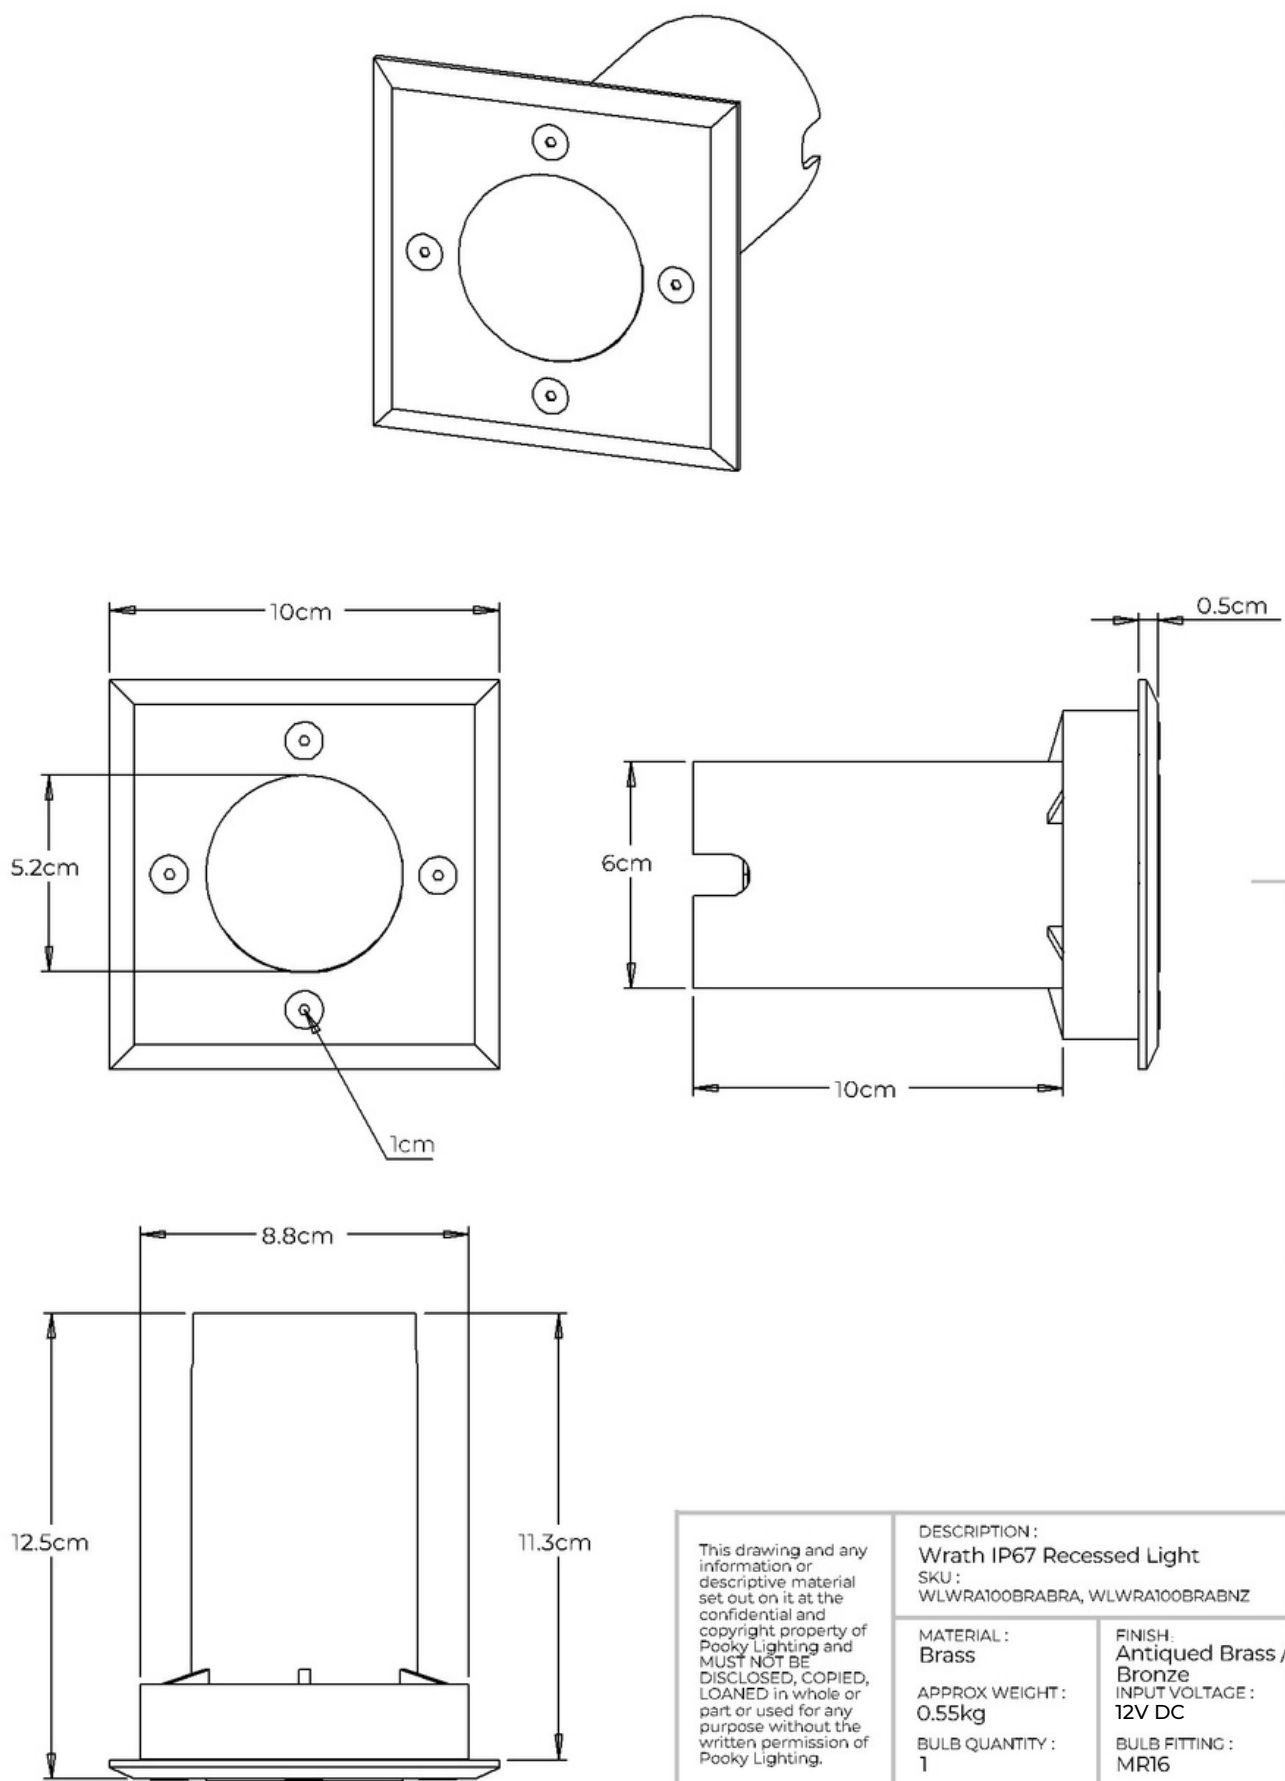

This drawing and any information or descriptive material set out on it at the confidential and copyright property of Pooky Lighting and MUST NOT BE DISCLOSED, COPIED, LOANED in whole or part or used for any purpose without the written permission of Pooky Lighting.

DESCRIPTION:
Wrath IP67 Recessed Light
SKU :
WLWRA100BRABRA, WLWRA100BRABNZ

MATERIAL :
Brass

APPROX WEIGHT :
0.55kg

BULB QUANTITY :
1

FINISH:
Antiqued Brass /
Bronze
INPUT VOLTAGE :
12V DC
BULB FITTING :
MR16

LEGAL OWNER :

pooky

SHEET: 1 of 1

SCALE: 1:2