
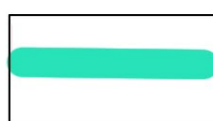


KEY & NOTES

-  Sawn Sandstone Paving
Fletcher Bank Sawn Sandstone Paving
500 x RL x 20mm thick by Lyons Stonework
-  Sawn Sandstone Stackers
Fletcher Bank Sawn Sandstone Stackers
50 x 200 x 40mm thick by Lyons Stonework
-  Sawn Sandstone Feature Pavers
Fletcher Bank Sawn Sandstone Stackers
200 x 400 x 40mm thick by Lyons Stonework
-  Sawn Sandstone Setts to Driveway
Fletcher Bank Sawn Sandstone Setts 150 x RL x 50mm thick
by Lyons Stonework
-  Sawn Sandstone Kerb and Double Row of Setts
Fletcher Bank Sawn Sandstone Kerb 150mm high x RL
500-900mm x 50mm thick. Two rows of Stone setts as above
-  Loose Gravel in Stabilising Grid to Driveway
"Moonstone" 14-20mm gravel
-  Reinforced Grass Paths with Gravel
Drainage Layer
-  Proposed Natural Stone Walls
(Varying heights-see PA-01 Drawing)
-  Boundary Powder Coated Metal Estate Railing
1.2 high

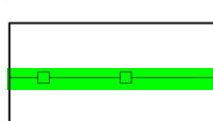

Metres
01 02 03 04 05 10 15 20
SCALE 1:200