
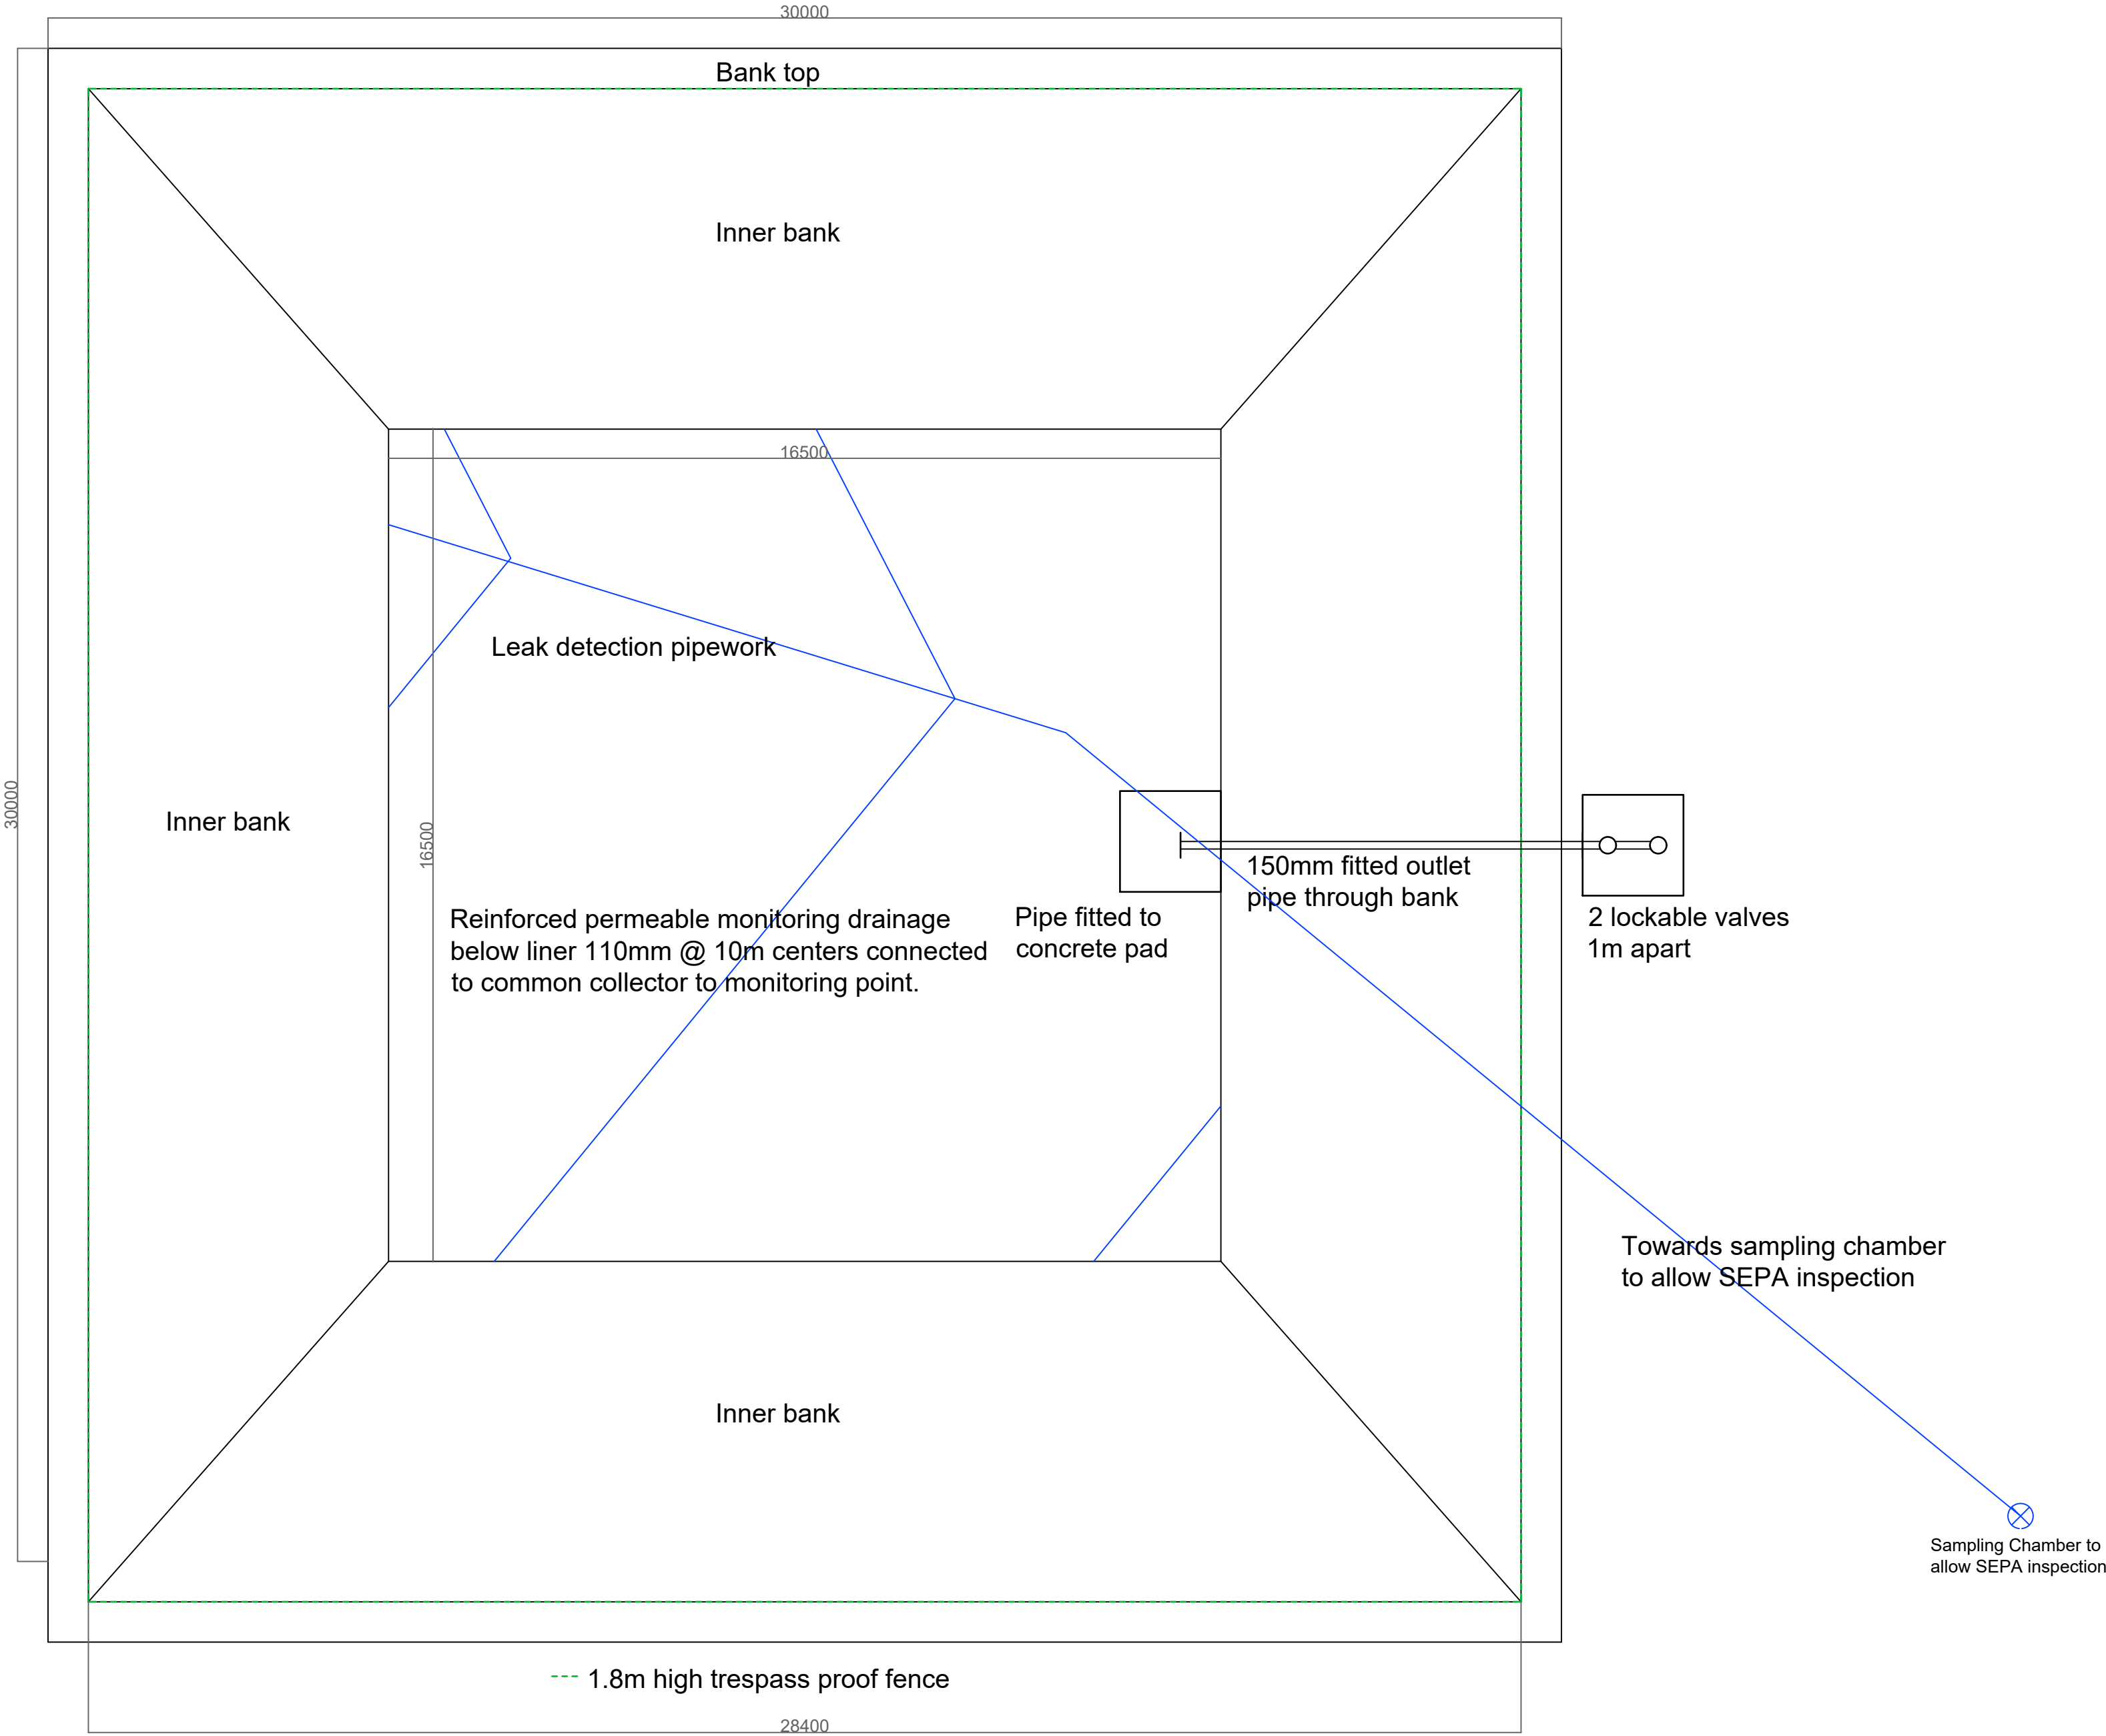


Total Volume - 2501m3
Working Storage - 1875m3

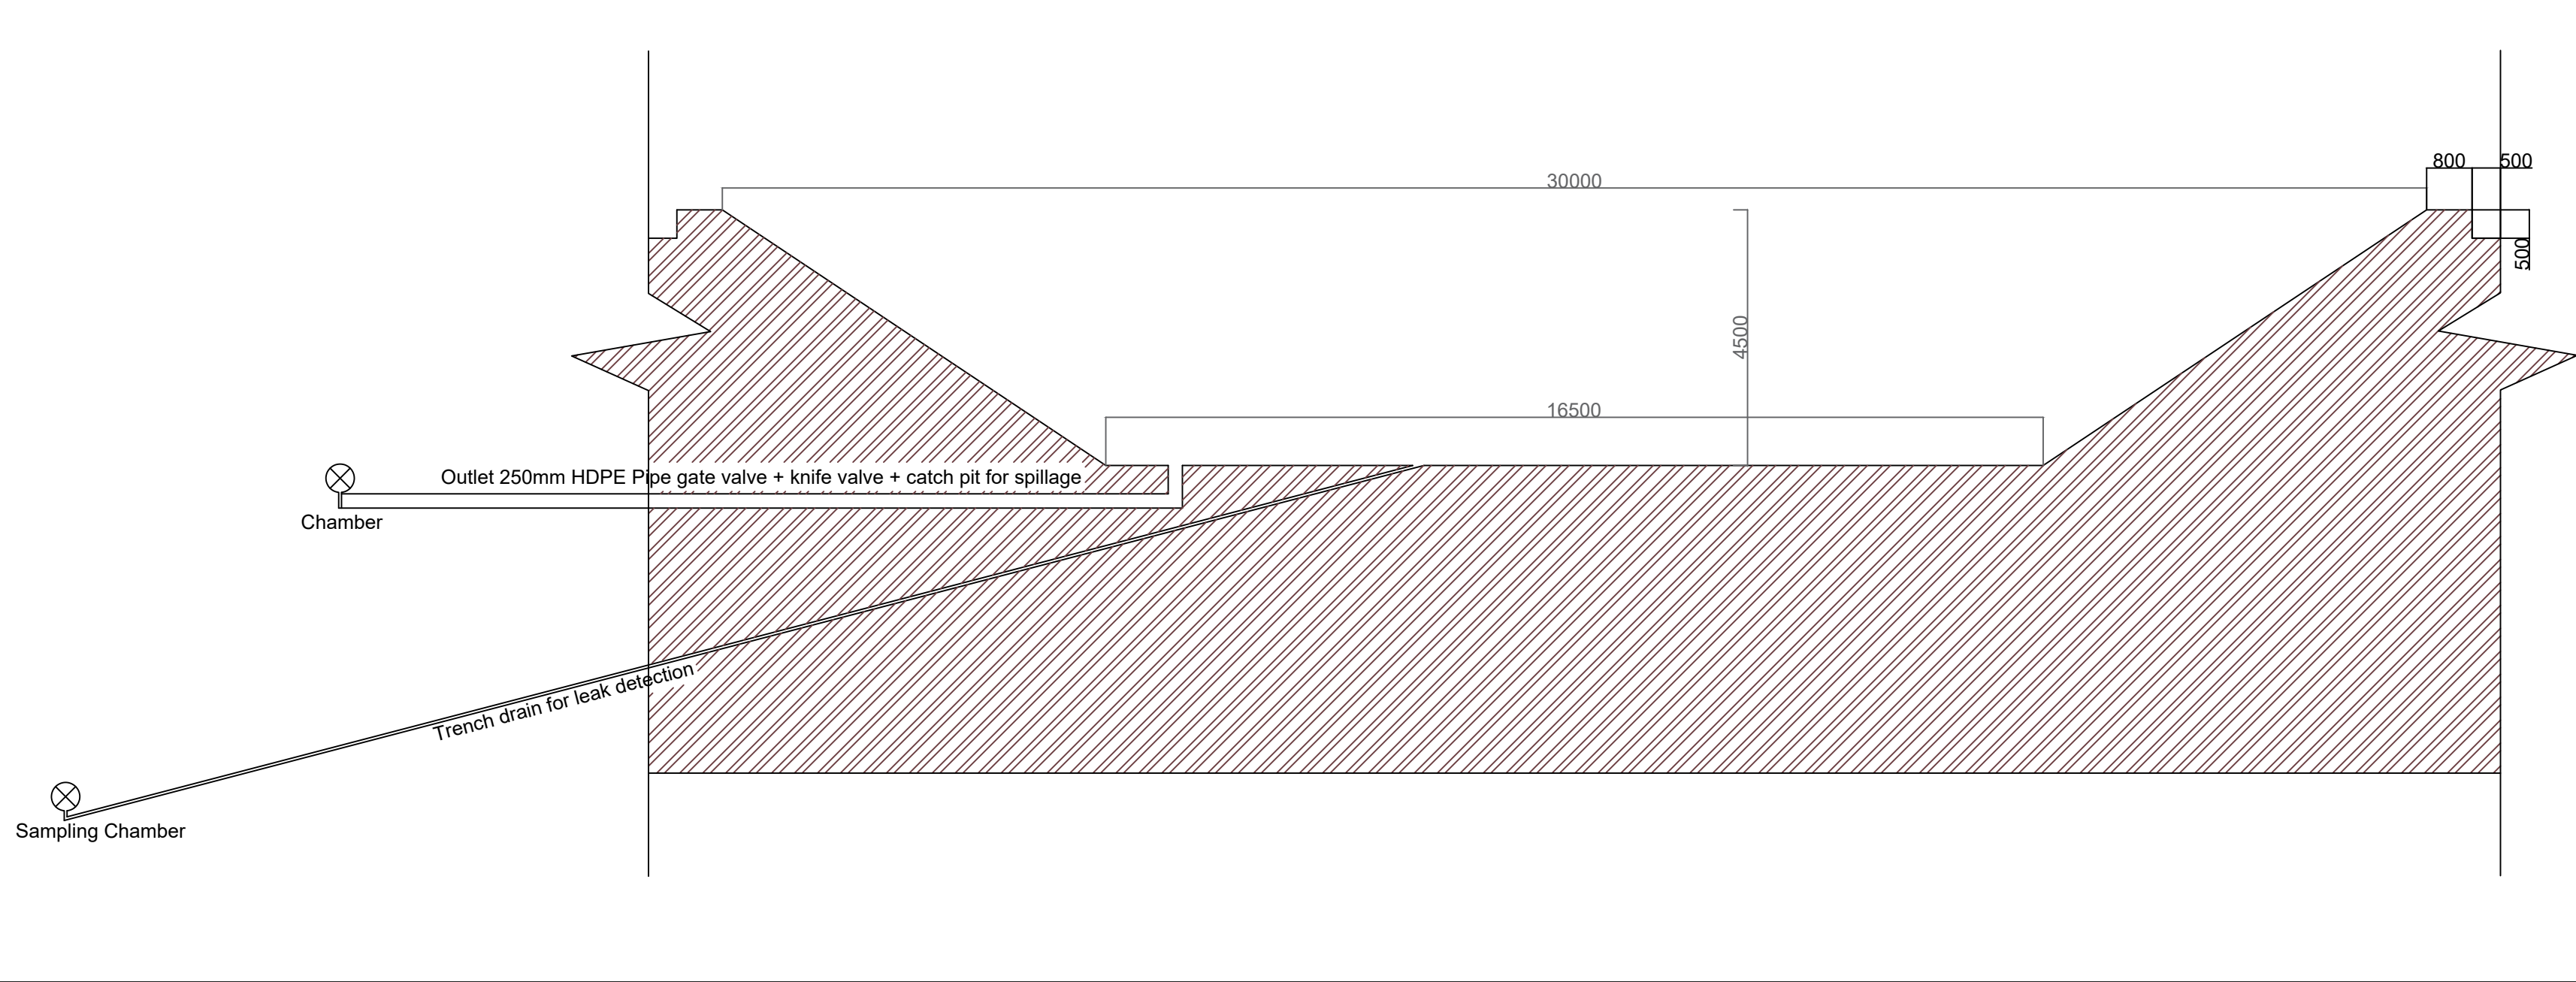

Client MR LONSDALE	Scale 1:100 @ A1
Project FOULDS HOUSE FARM SADDEN LANE SADDEN	Date 13/09/2024
Description PROPOSED NEW AGRICULTURAL LAAGOON PLAN AND SECTION	By JW
DO NOT SCALE THIS DRAWING. CHECK ALL DIMENSIONS ON SITE	Checked JW
	No. LONS/1010
THIS DRAWING IS PROTECTED BY COPYRIGHT. IT MAY NOT BE REPRODUCED IN ANY FORM OR BY ANY MEANS FOR ANY PURPOSE, WITHOUT GAINING PRIOR WRITTEN PERMISSION FROM JW.	