


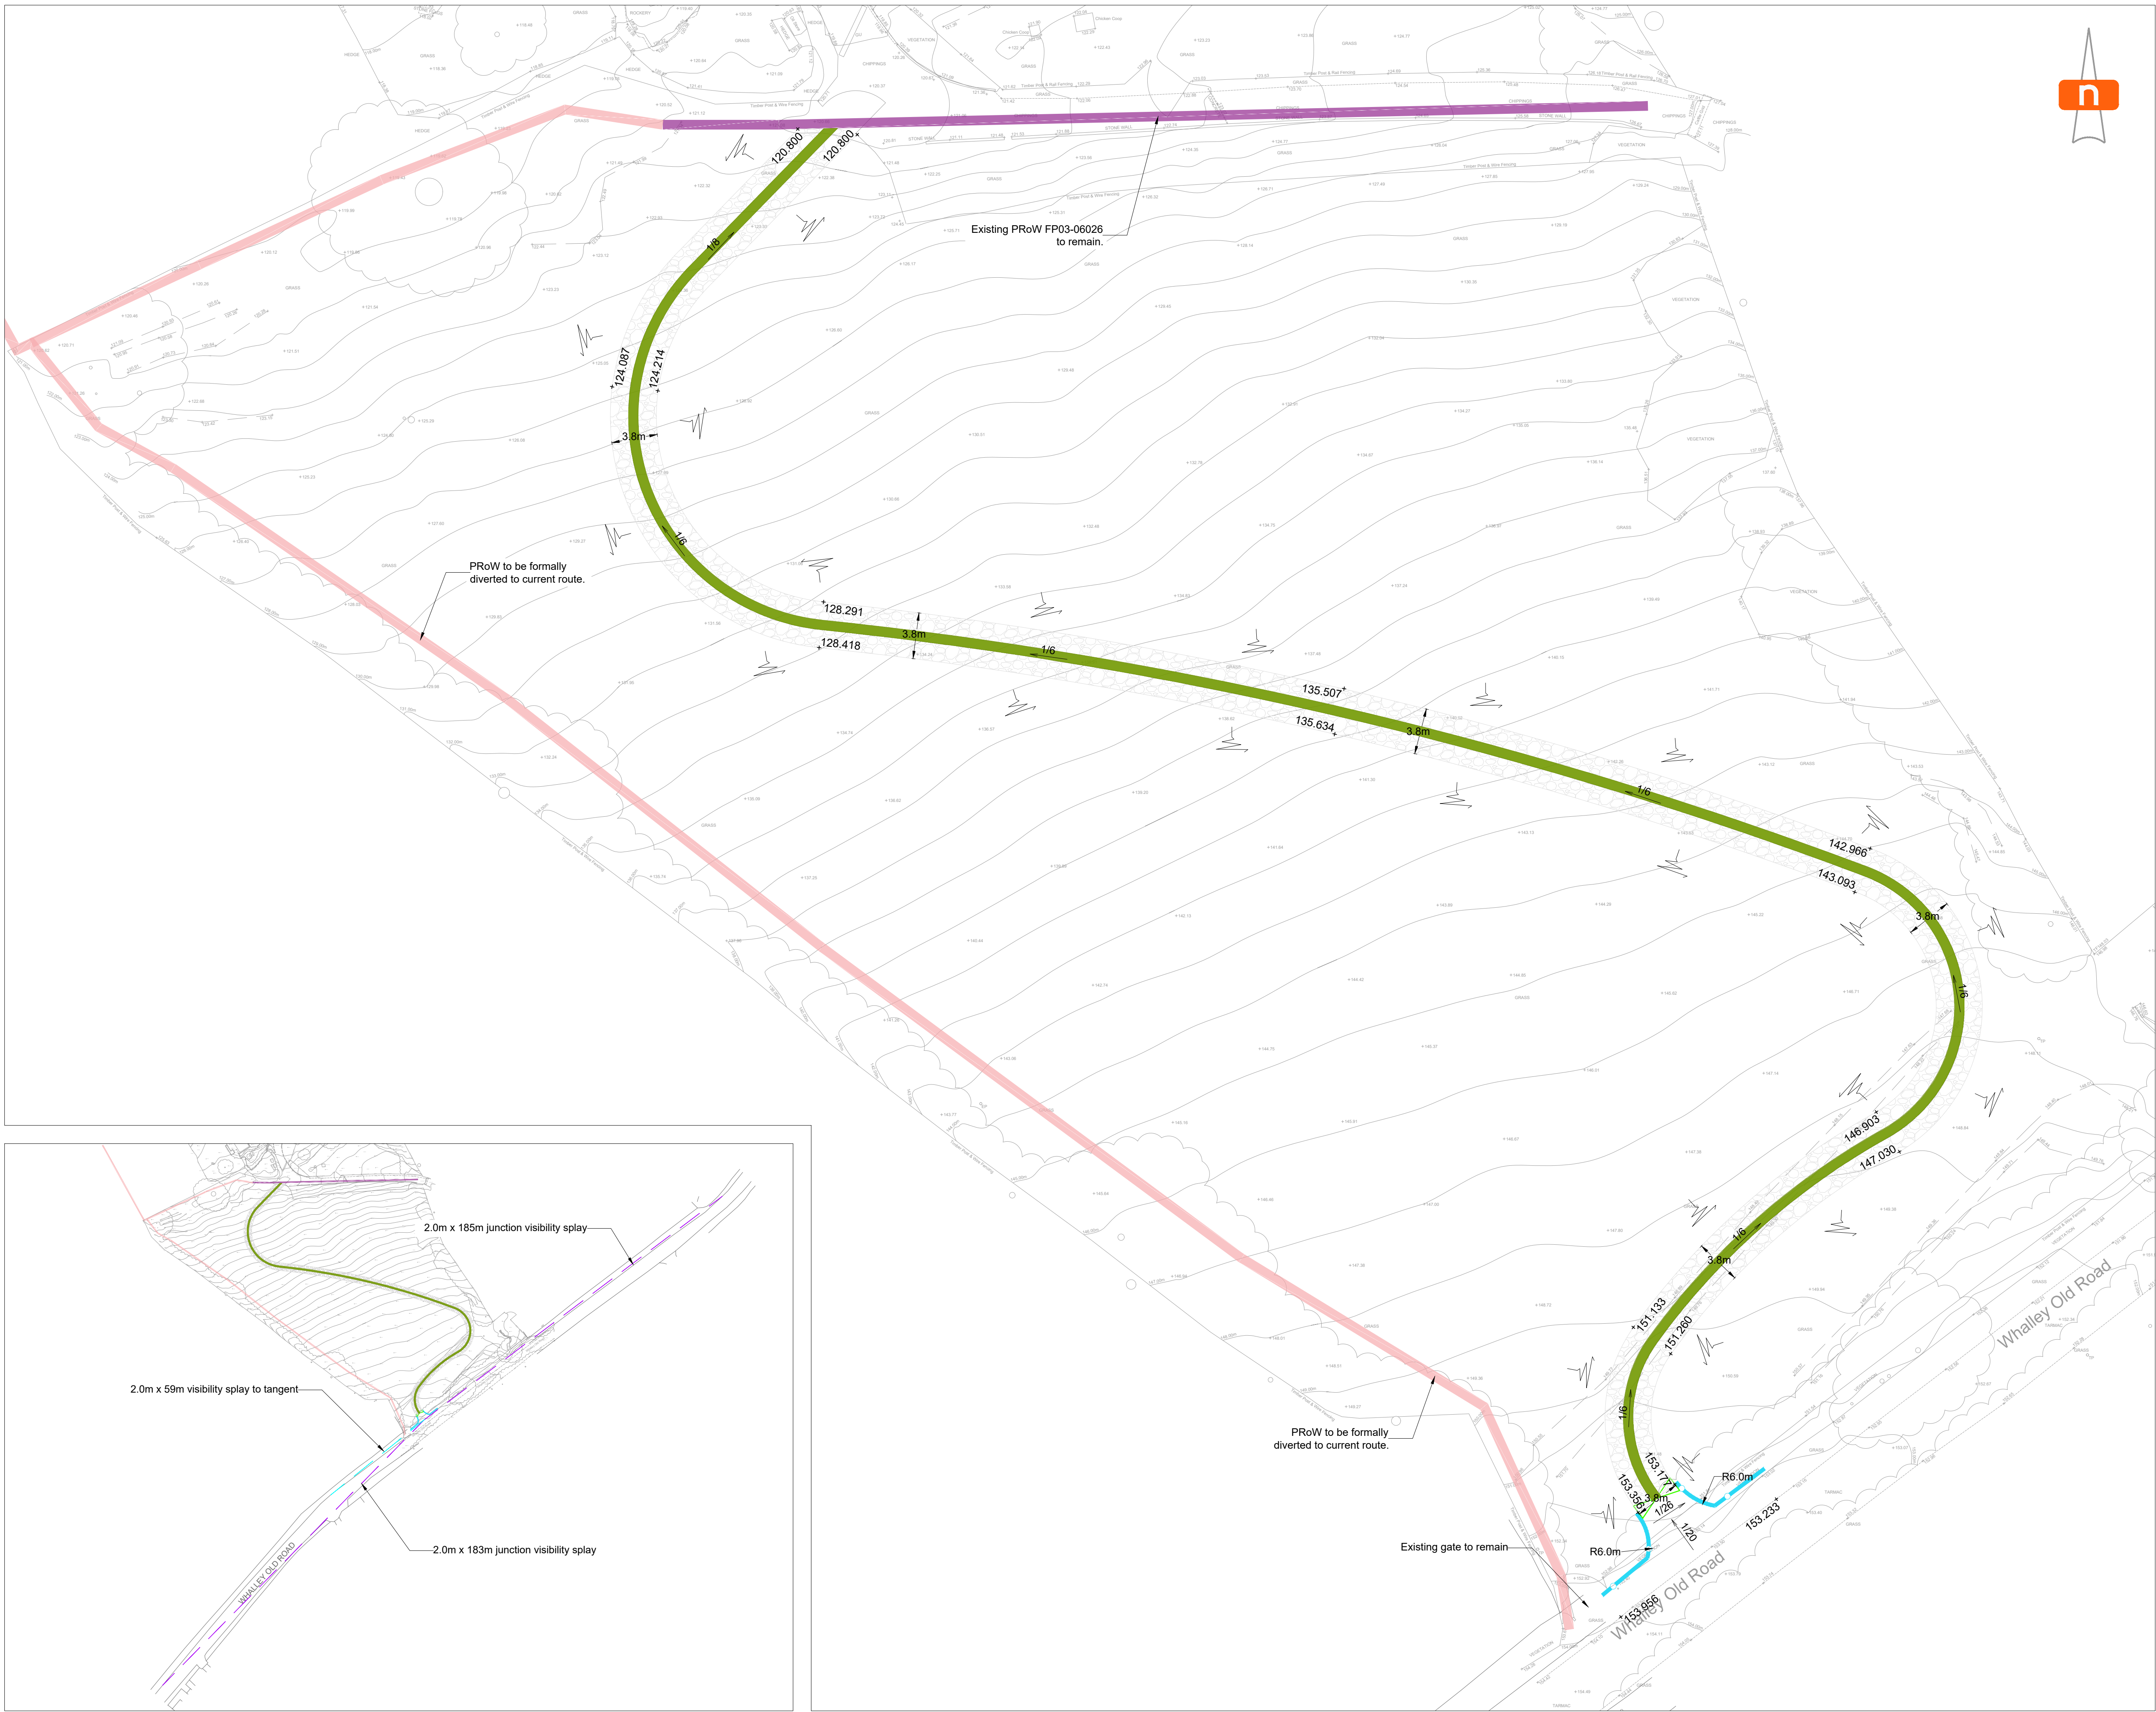

General Notes

1. This drawing is copyright and should not be reproduced in whole or part without written consent of mode Infrastructure Ltd.
2. Do not scale this drawing. All dimensions must be checked/ verified on site. If in doubt ask.
3. This drawing is to be read in conjunction with all relevant architects, engineers and specialists drawings and specifications.
4. All dimensions in metres unless noted otherwise.
5. All levels in metres unless noted otherwise.
6. Any discrepancies noted on site are to be reported to the engineer immediately.

Key Plan

- Proposed 0.9m High Post & Rail Fence
- Existing PRoW To Remain
- PRoW To Be Formally Diverted To Current Route
- Proposed Gravel in Geogrid System
- Proposed Central Verge
- Proposed Entrance Gate
- Proposed Level
- Proposed Slope
- Banking Works

|     |          |                                                                |     |     |
|-----|----------|----------------------------------------------------------------|-----|-----|
| P05 | 07.08.26 | Access track revised.                                          | NN  | KTY |
| P04 | 12.02.26 | Revised to suit architect's comments.                          | NN  | KTY |
| P03 | 19.01.26 | Internal road surfacing revised to suit planning requests.     | NN  | KTY |
| P02 | 12.09.25 | Access location amended. Internal road layout revised to suit. | NN  | KTY |
| P01 | 19.08.25 | Preliminary issue.                                             | NN  | KTY |
| Rev | Date     | Details of issue / revision                                    | Drw | Rev |

Issues & Revisions

mode Infrastructure Ltd

GRIFFIN HOUSE  
18-19 LUDGATE HILL  
BIRMINGHAM  
B5 1DW

T 0121 794 8390  
E INFO@MODETRANSPORT.CO.UK  
W WWW.MODETRANSPORT.CO.UK

mode  
infrastructure

Client

DAMIAN AND ROMY  
HANSON

Project Title

ROSE HILL FARM

Drawing Title

EXTERNAL WORKS FOR  
ACCESS ROAD

Drawn: NN

Reviewed: K Tano-Yeboah

mode Ref: J32-9039

Date: 19.08.25

Scale@A1: 1:250

Drawing Status

FINAL FOR PLANNING STAGE

Project - Originator - Zone - Level - Type - Role - Number

Status

Rev

J329039-MI-WOR-XX-DR-C-0700

S1

P05