
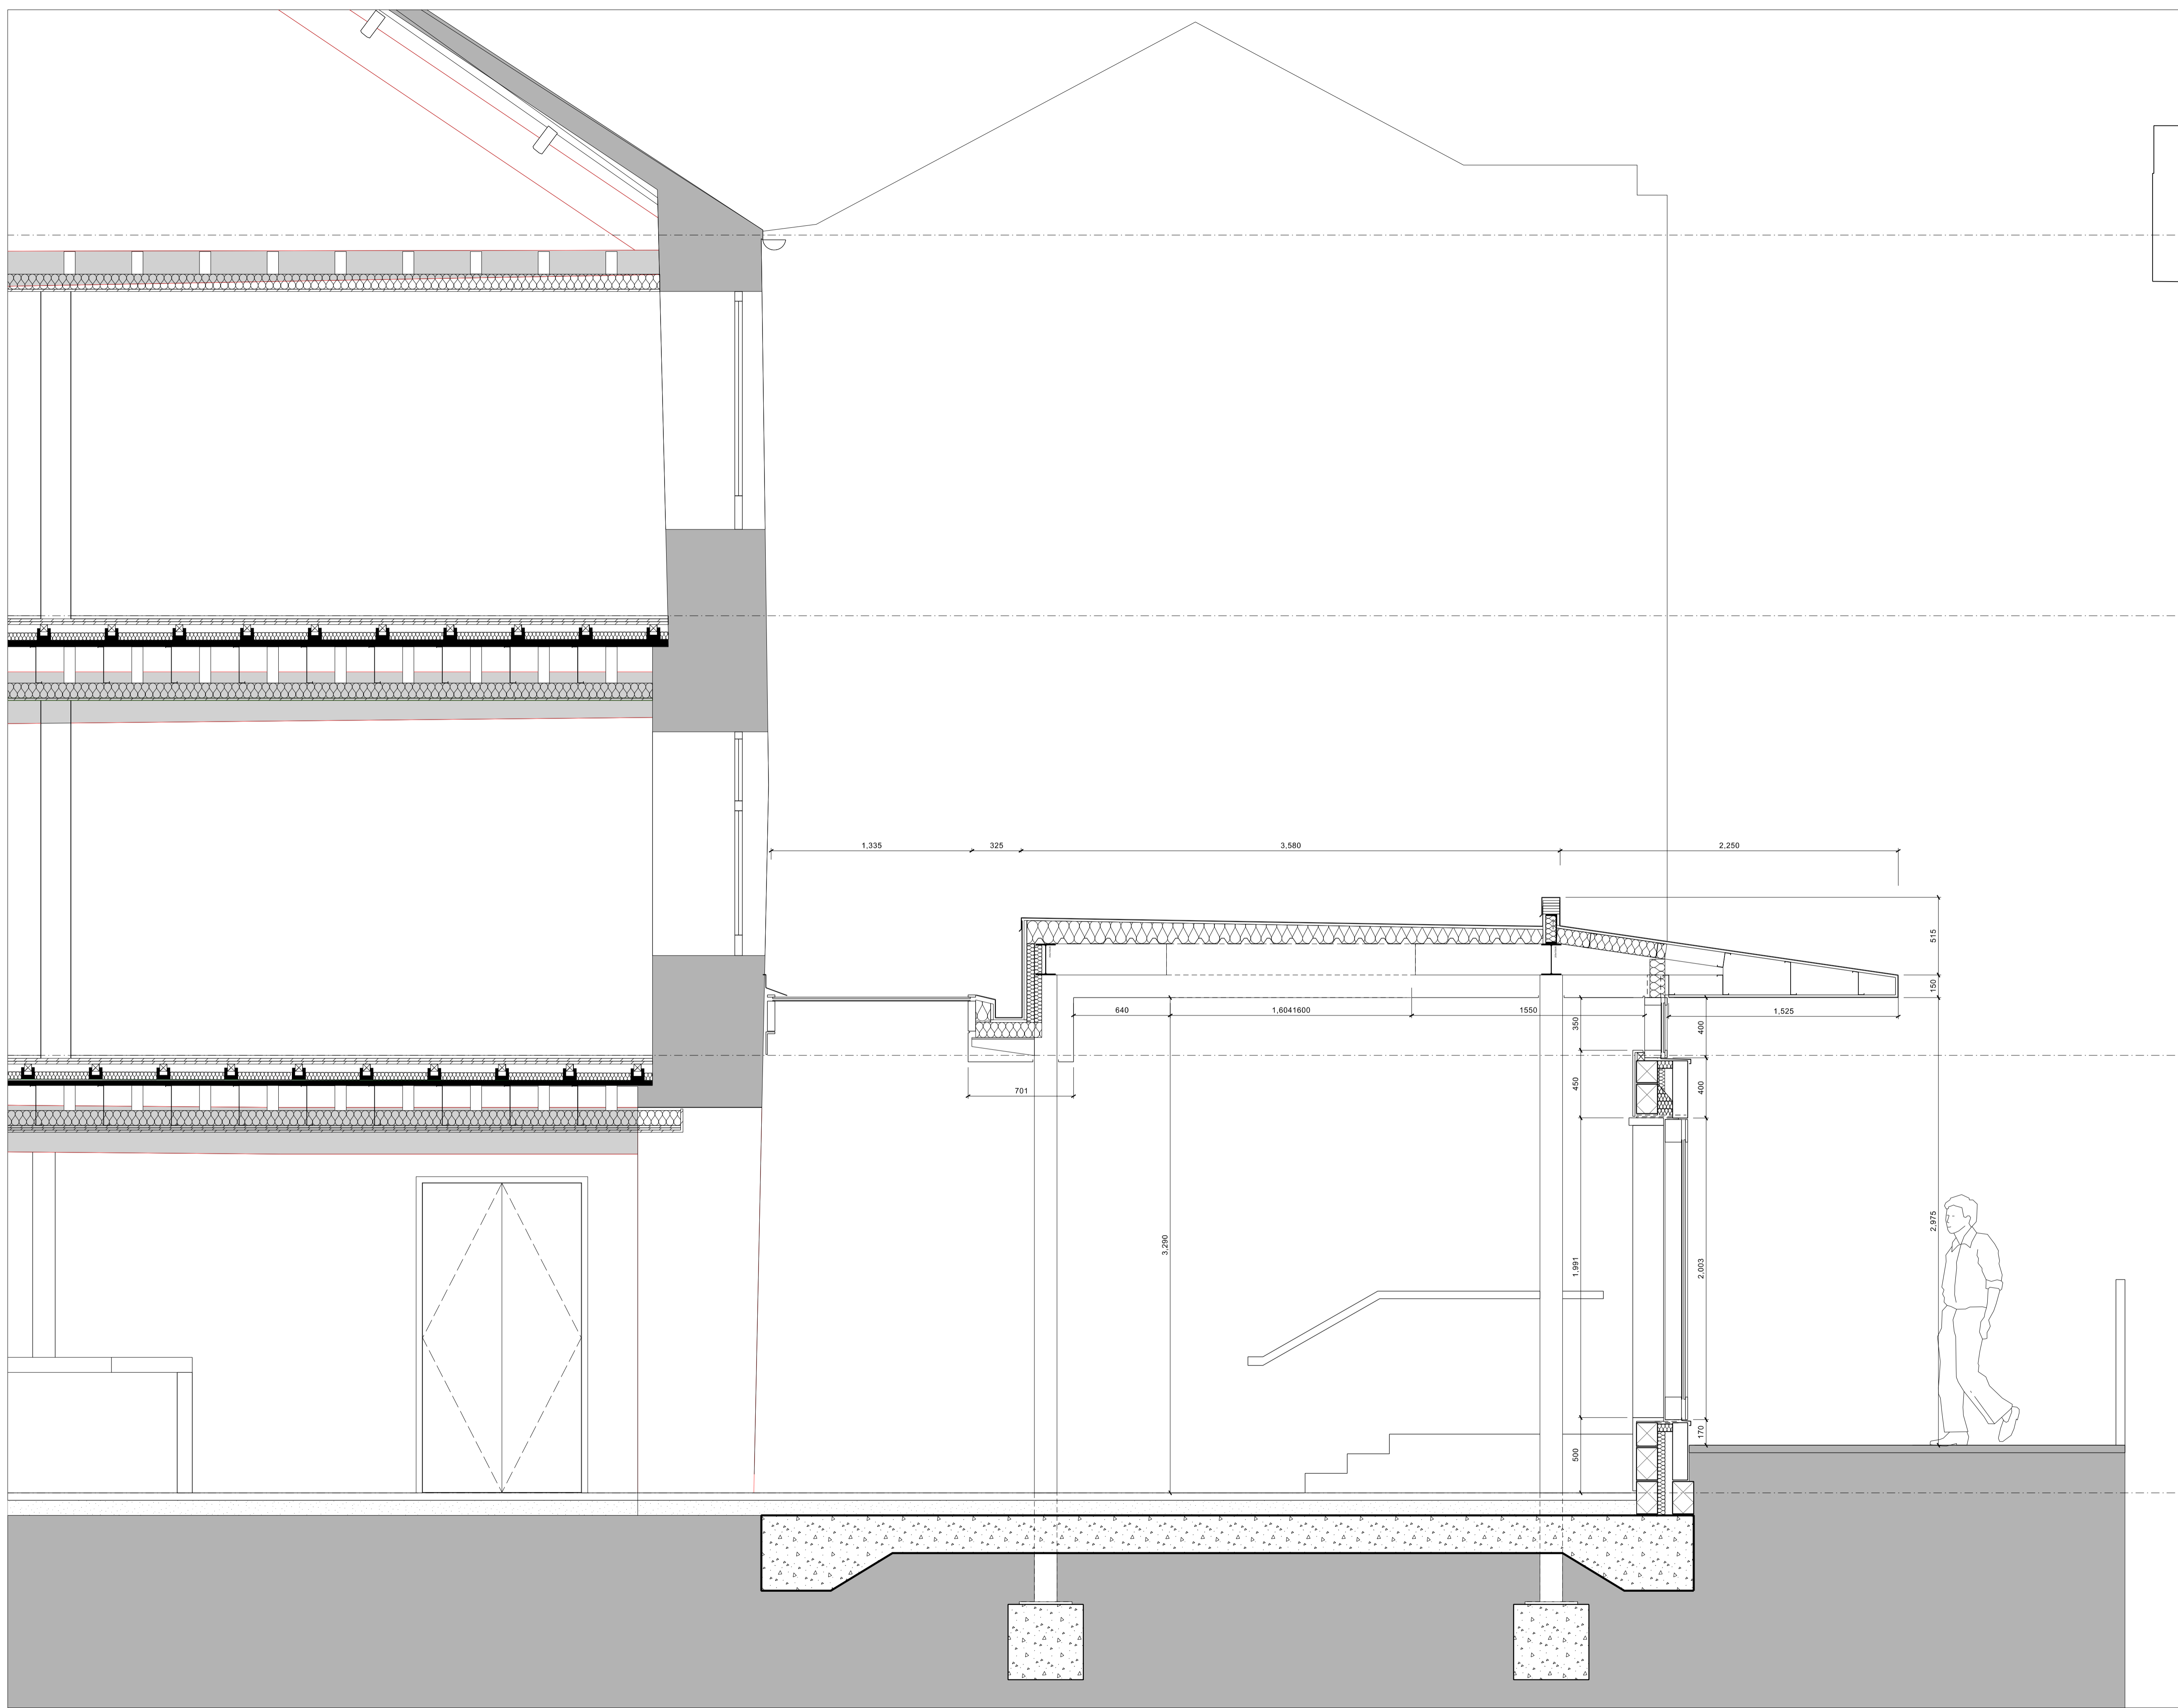


Copyright of this drawing is vested in 5plus Architects and it must not be copied or reproduced without written consent.
 Figure dimensions only are to be taken from this drawing. DO NOT SCALE OFF THIS DRAWING. © 5plus Architects
 All contractors must read the RFI and be responsible for taking and checking all dimensions relative to their work.
 Take care to check for any variation between drawings and site conditions.
 Dimensions shall always be based on 'face' only and should not be interpreted for measurement.
 All dimensions and levels should be read only from those values stated in text on the drawings.

KEY PLAN:

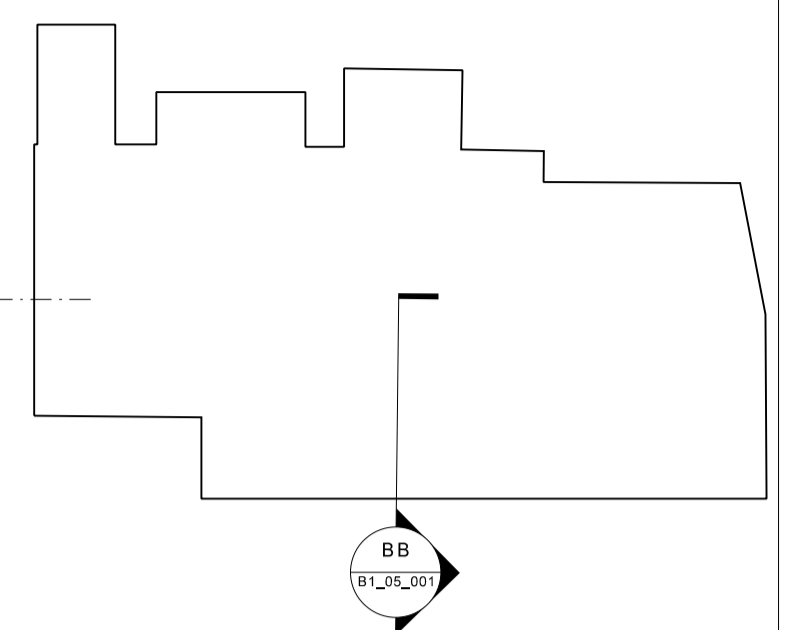

REV: | DATE: | DETAILS:

4th Floor
 The Hive
 47 Lever Street
 Manchester
 M1 1FN
 +44 (0)161 228 0211
 www.5plusarchitects.com

5plus architects

PROJECT:
 Chipping
 Masterplan
 TITLE:
 The Mill - OPTION A
 Section BB
 SCALE: 1:20 A1 ORIGIN DATE: 17.06.15 DRAWN: JDH CHECKED: JM
 STATUS:
 Planning
 PROJECT DRAWING NO: 05024 _B1_05_002_SK001 REV: -
 Architecture | Masterplanning | Interiors | Graphics | Branding