



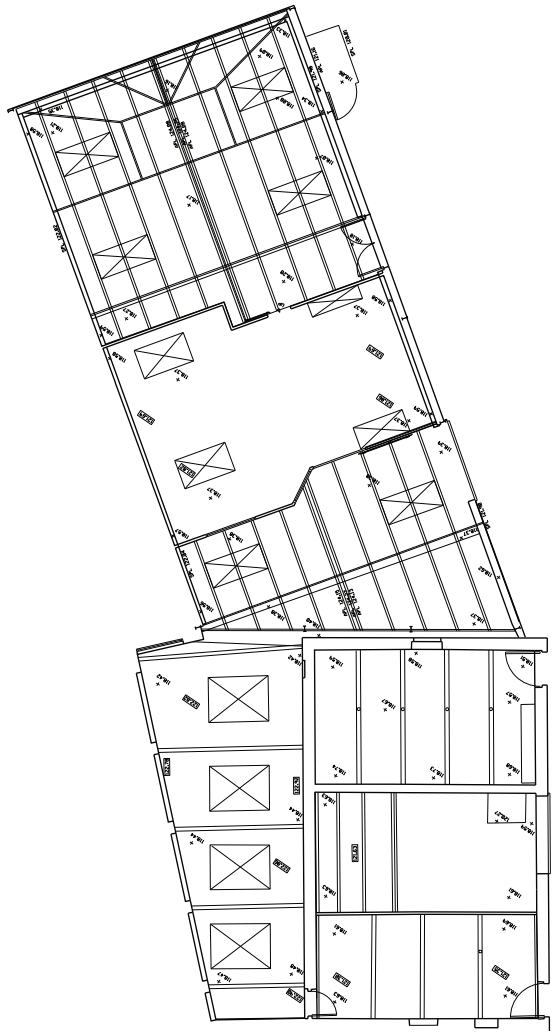

Scale: 1:500



