





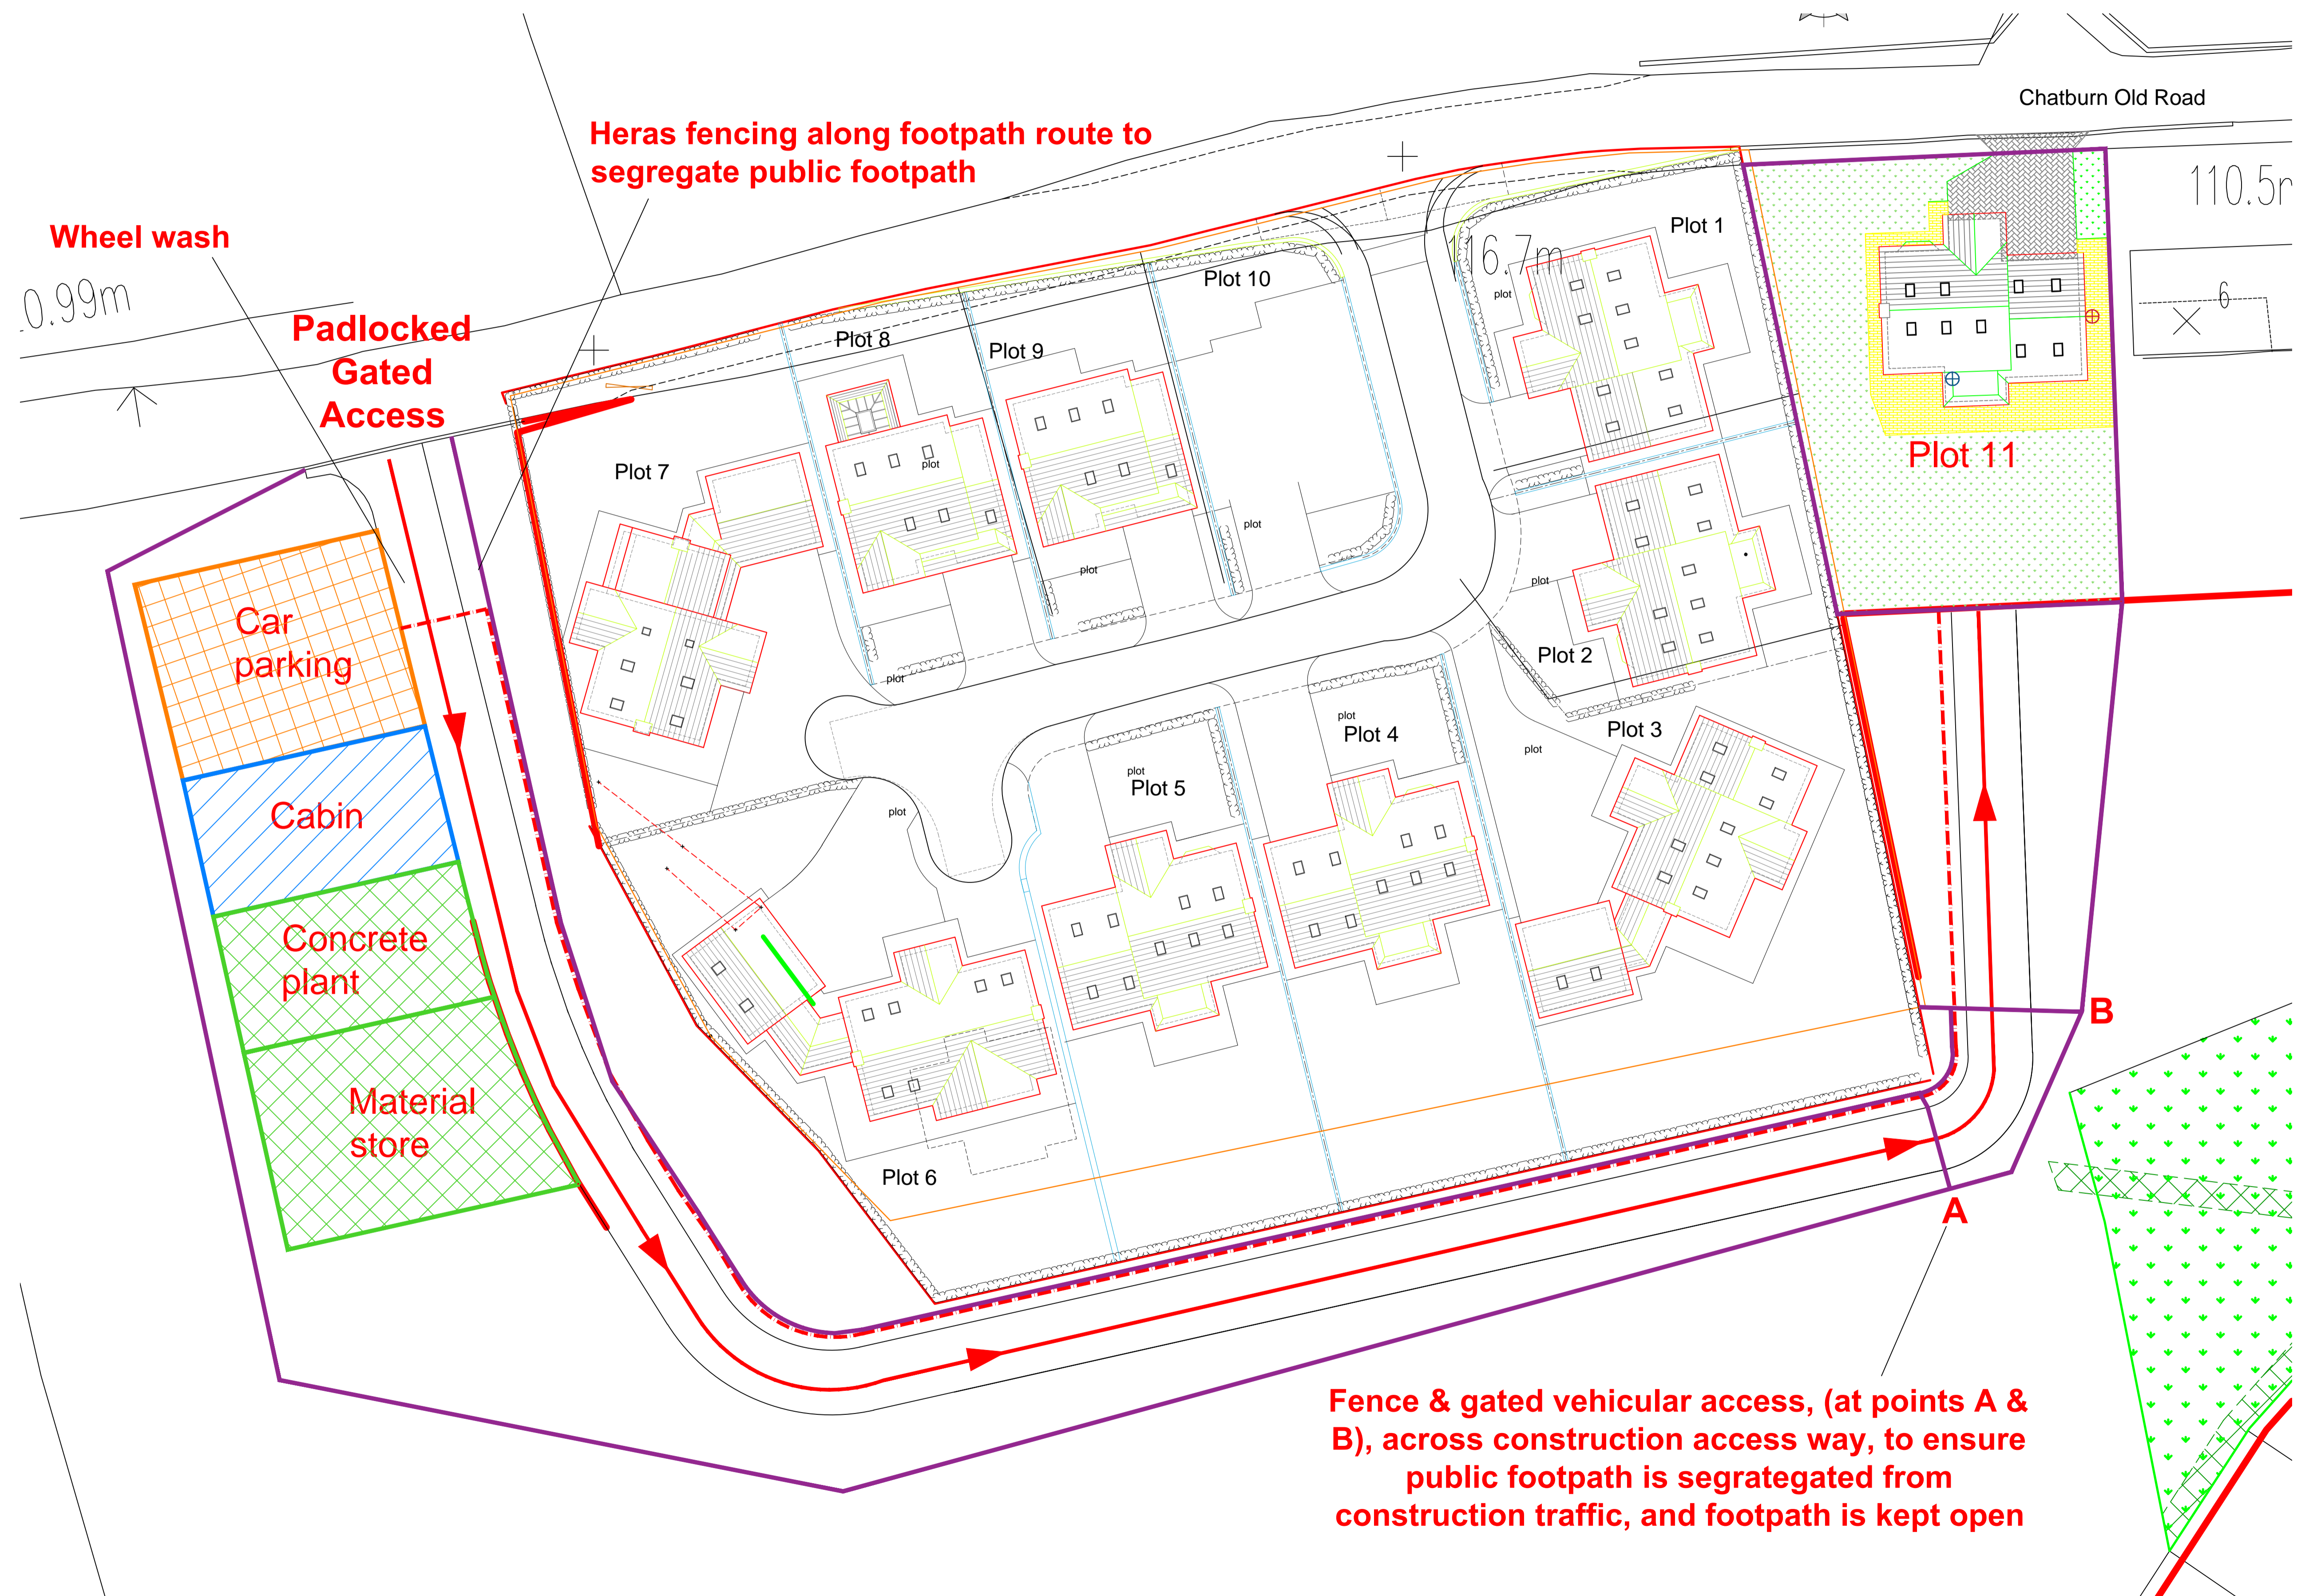


Drawing Key:

-  Materials Store
-  Contractor Car Park
-  Compound, Office & Welfare
-  Pedestrian route
-  Construction Traffic Route
-  2m High Heras Fence



Heras fencing along footpath route to segregate public footpath

Wheel wash

0.99m

Padlocked Gated Access

Chatburn Old Road

110.5m

6.7m

Plot 7

Plot 8

Plot 9

Plot 10

Plot 1

Plot 11

Plot 2

Plot 4

Plot 3

Plot 5

Plot 6

Car parking

Cabin

Concrete plant

Material store

Fence & gated vehicular access, (at points A & B), across construction access way, to ensure public footpath is segregated from construction traffic, and footpath is kept open

REV	DATE	BY	DESCR	CHKD	APPD
A	23/08/23	AM	Amend further to LPA feedback		
PROJECT: PLOT 11 HARE HILL CROFT, CHATBURN OLD ROAD					
CLIENT: MR R JACKSON			DRAWING TITLE: CONSTRUCTION MANAGEMENT		
DRN BY	SCALE	JOB REF	DRAWING NUMBER	REV	
AM	1:1	@A1	001	PLOT11:DOCCEMP	A
DATE	APR 23				