


Volvo FH16 + Oil Tanker	12.843m
Overall Length	2.500m
Overall Width	3.417m
Overall Body Height	0.341m
Min Body Ground Clearance	2.550m
Max Track Width	6.000m
Lock to lock time	6.500m
Kerb to Kerb Turning Radius	6.500m

NOTES
1. DO NOT SCALE FROM THIS DRAWING.

CURRENT ISSUE INFORMATION

P02	HS	SP	ON	Planning Approval	01.02.23
VERSION	AUTH	CHKD	REVD	REASON FOR ISSUE	DATE
S0				For Information	
SUITABILITY CODE	SUITABILITY DESCRIPTION				

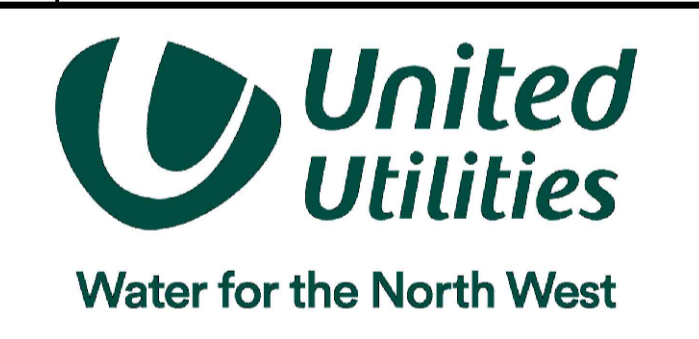

HAWESWATER AQUEDUCT RESILIENCY PROGRAMME
PROPOSED MARL HILL SECTION - WADDINGTON VILLAGE
PROPOSED VILLAGE SQUARE
AND GATEWAY SCHEME

SCALE	1:200 / 1:1000	SHEET SIZE	A1
DRAWING NUMBER	B27070CQ-JAC-XX-DR-C-TR4_WV-1111	REVISION	P02

©The copyright of this document, which contains information of a proprietary nature, is vested in United Utilities Water Limited. The content of this document may not be used for purposes other than that for which it has been supplied and may not be reproduced, either wholly or in part, in any way whatsoever. It may not be used by, or its contents divulged to any other person whatsoever without the prior written permission of United Utilities Water Limited. Copyright Acknowledgement: Use of Ordnance Survey map data sanctioned by the controller of H.M. Stationery Office. OS Licence Number 100019326. Crown copyright reserved. Unauthorised production infringes copyright.