




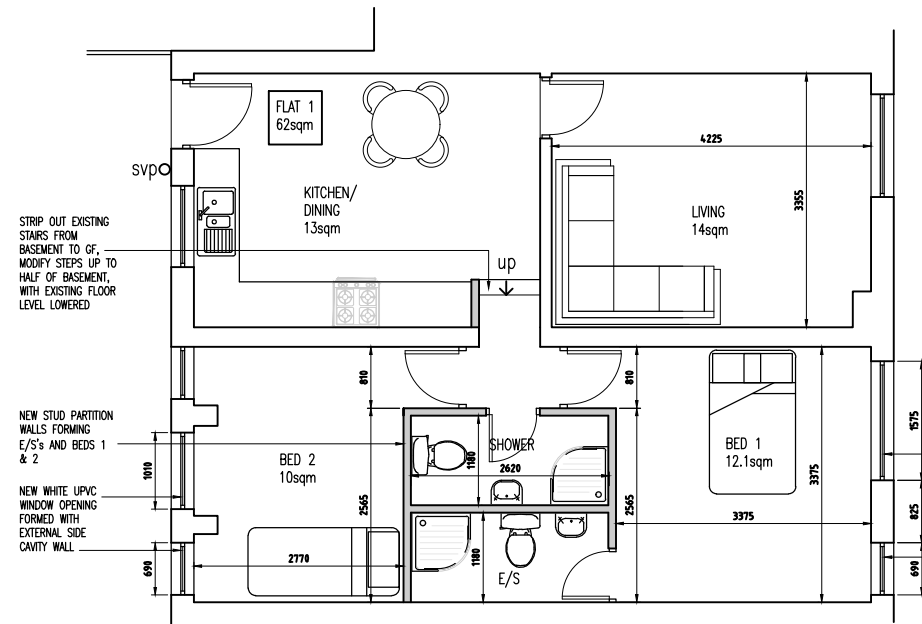

PROPOSED LOWER GROUND FLOOR PLAN
1:100 @ A3

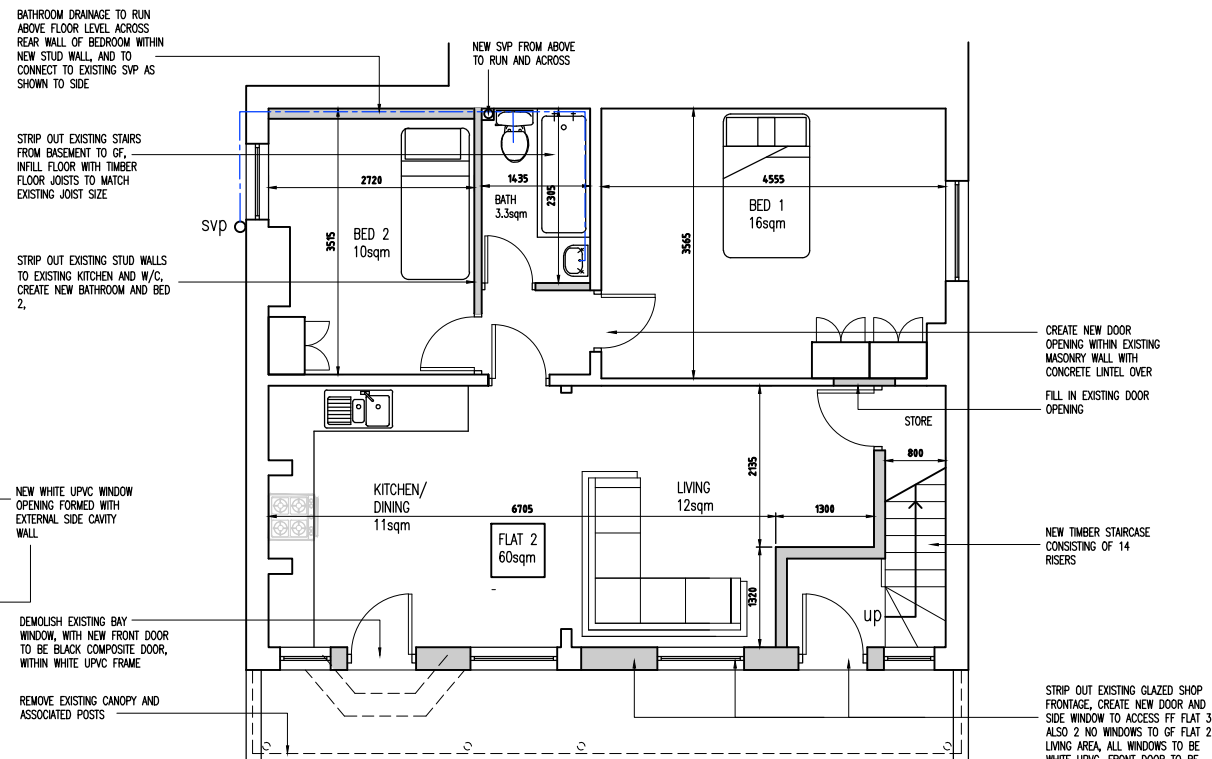

PROPOSED GROUND FLOOR PLAN
1:100 @ A3

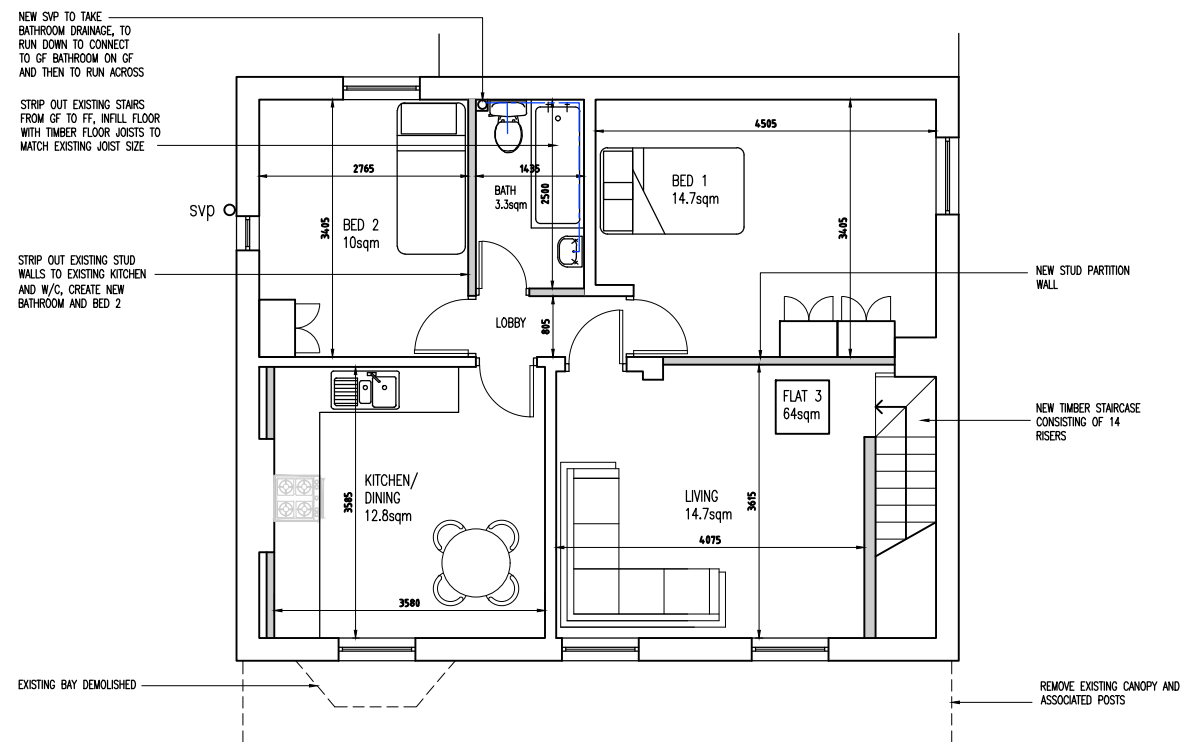

PROPOSED FIRST FLOOR PLAN
1:100 @ A3

FLAT 1 = 59sqm
FLAT 2 = 60sqm
FLAT 3 = 64sqm

P3	Amendments to front elevation	03.05.22	MG
P2	Amendments to Flat 1 bathroom/E/S	28.06.21	MG
P1	Amendments after client comments	28.06.21	MG
Rev	Amendments	Date	Ints

Mark Gordon
Design + Associates

Project

23 WHALLEY ROAD
BLACKBURN, BB1 9LQ

Drawing Title

PROPOSED PLAN LAYOUTS

Drawn	TW	Checked	—
Date	APR 2021	Scale	A3 1 : 100
Drawing No.	23WR/203/PL	Rev.	P3