






PROPOSED FRONT ELEVATION
1:100 @ A3

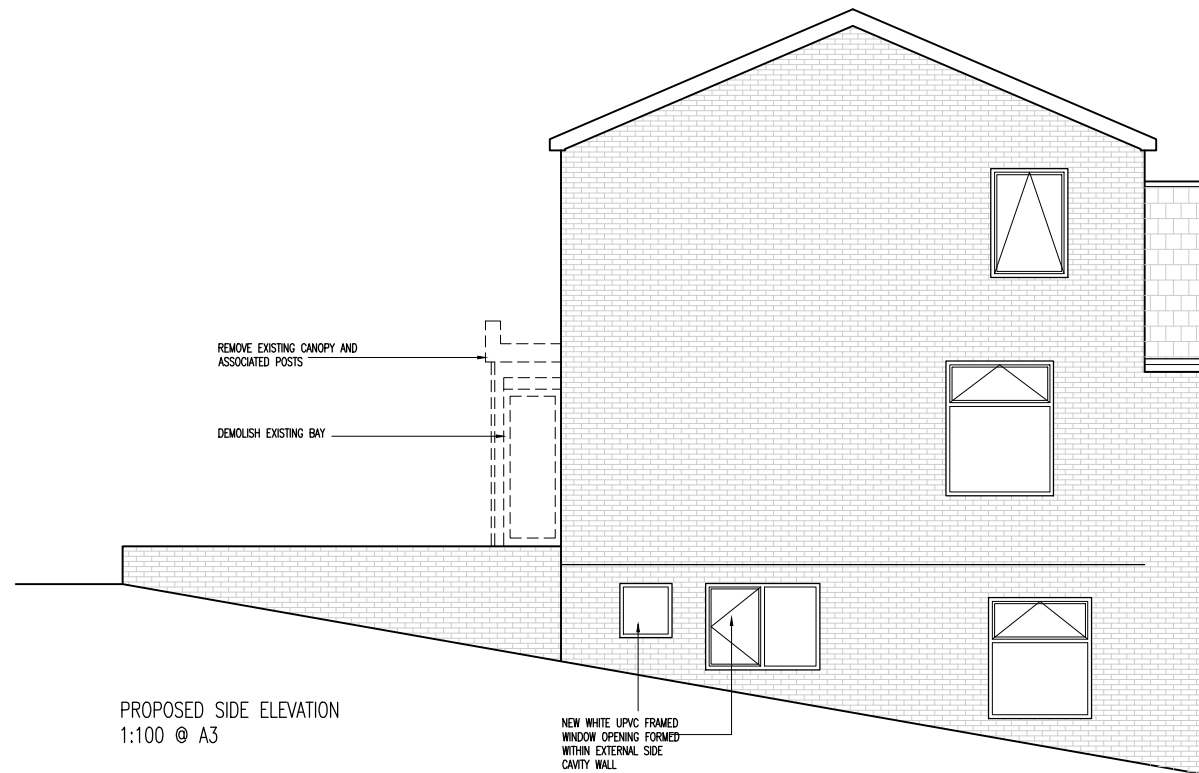

PROPOSED SIDE ELEVATION
1:100 @ A3

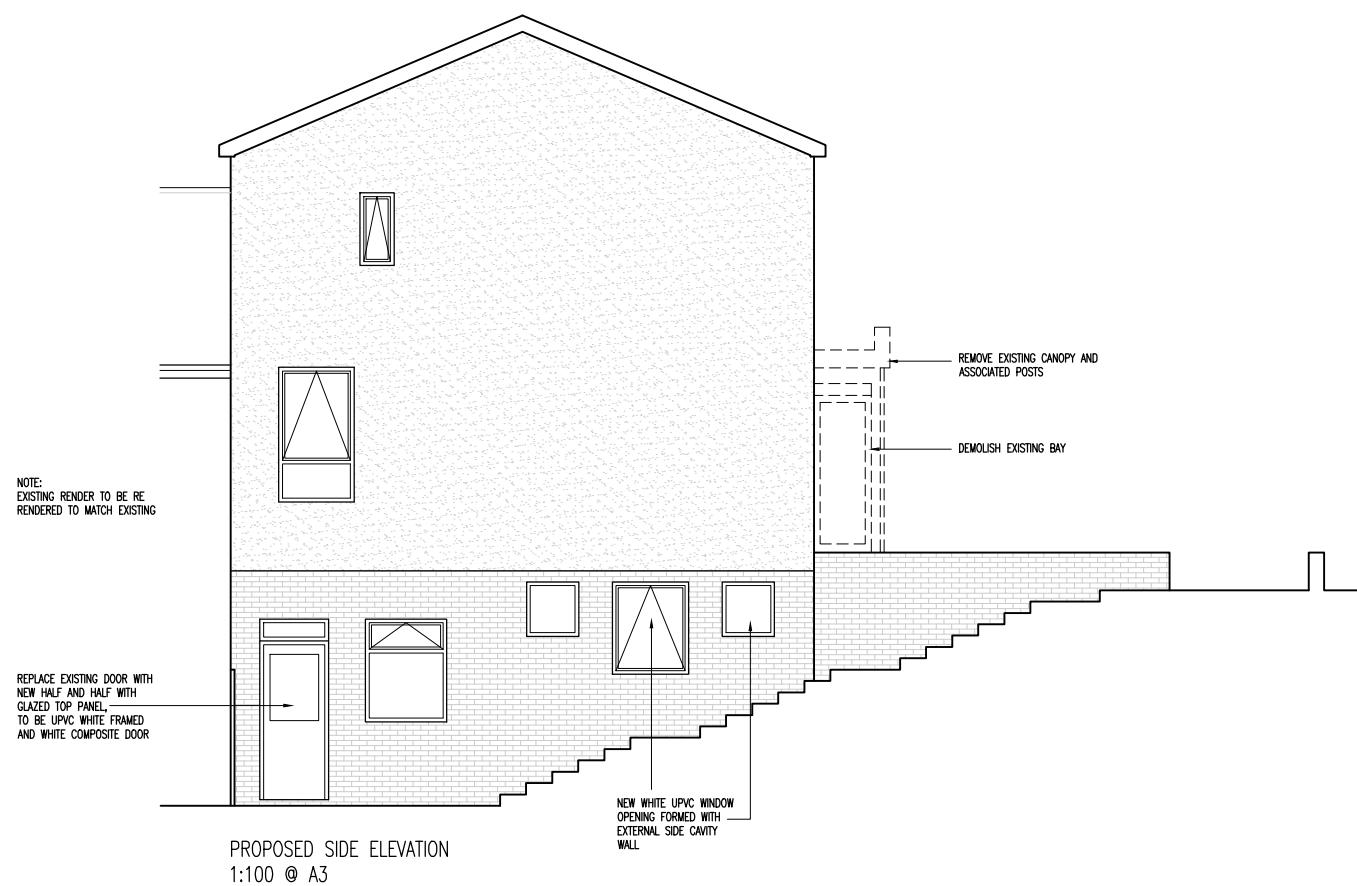

PROPOSED SIDE ELEVATION
1:100 @ A3

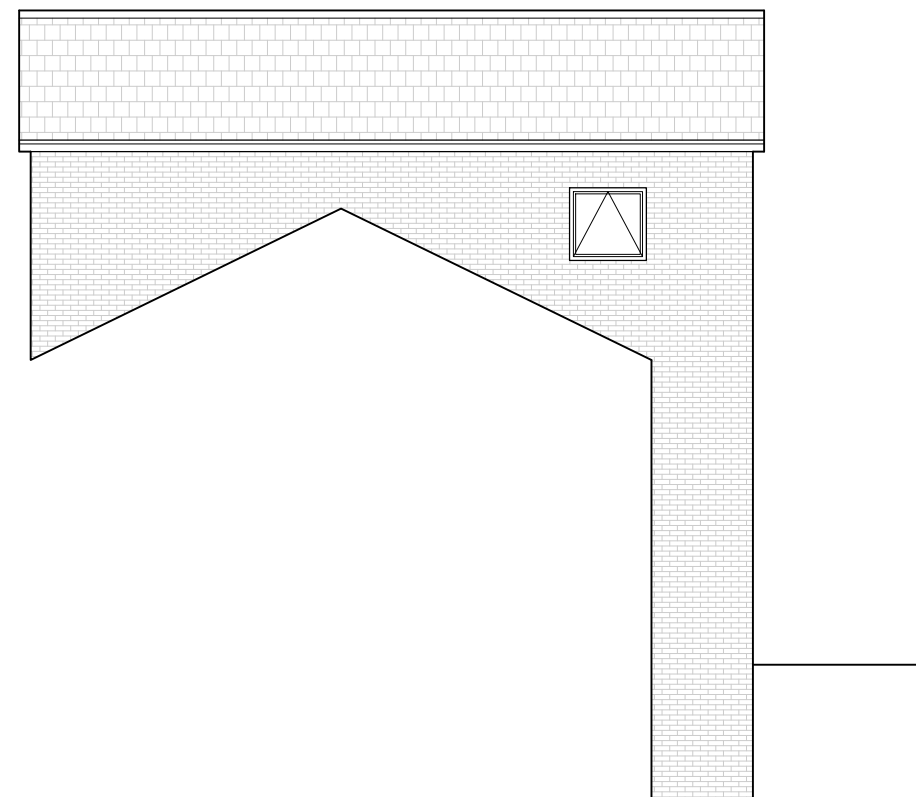

PROPOSED REAR ELEVATION
1:100 @ A3

P2	Amendments to front elevation	03.05.22	MG
P1	Amendments after client comments	28.06.21	MG
Rev	Amendments	Date	Ints
Mark Gordon Design + Associates			
Project			
23 WHALLEY ROAD BLACKBURN, BB1 9LQ			
Drawing Title PROPOSED ELEVATIONS			
Drawn	TW	Checked	—
Date	APR 2021	Scale	A3 1 : 100
Drawing No.	23WR/204/PL	Rev.	P2