



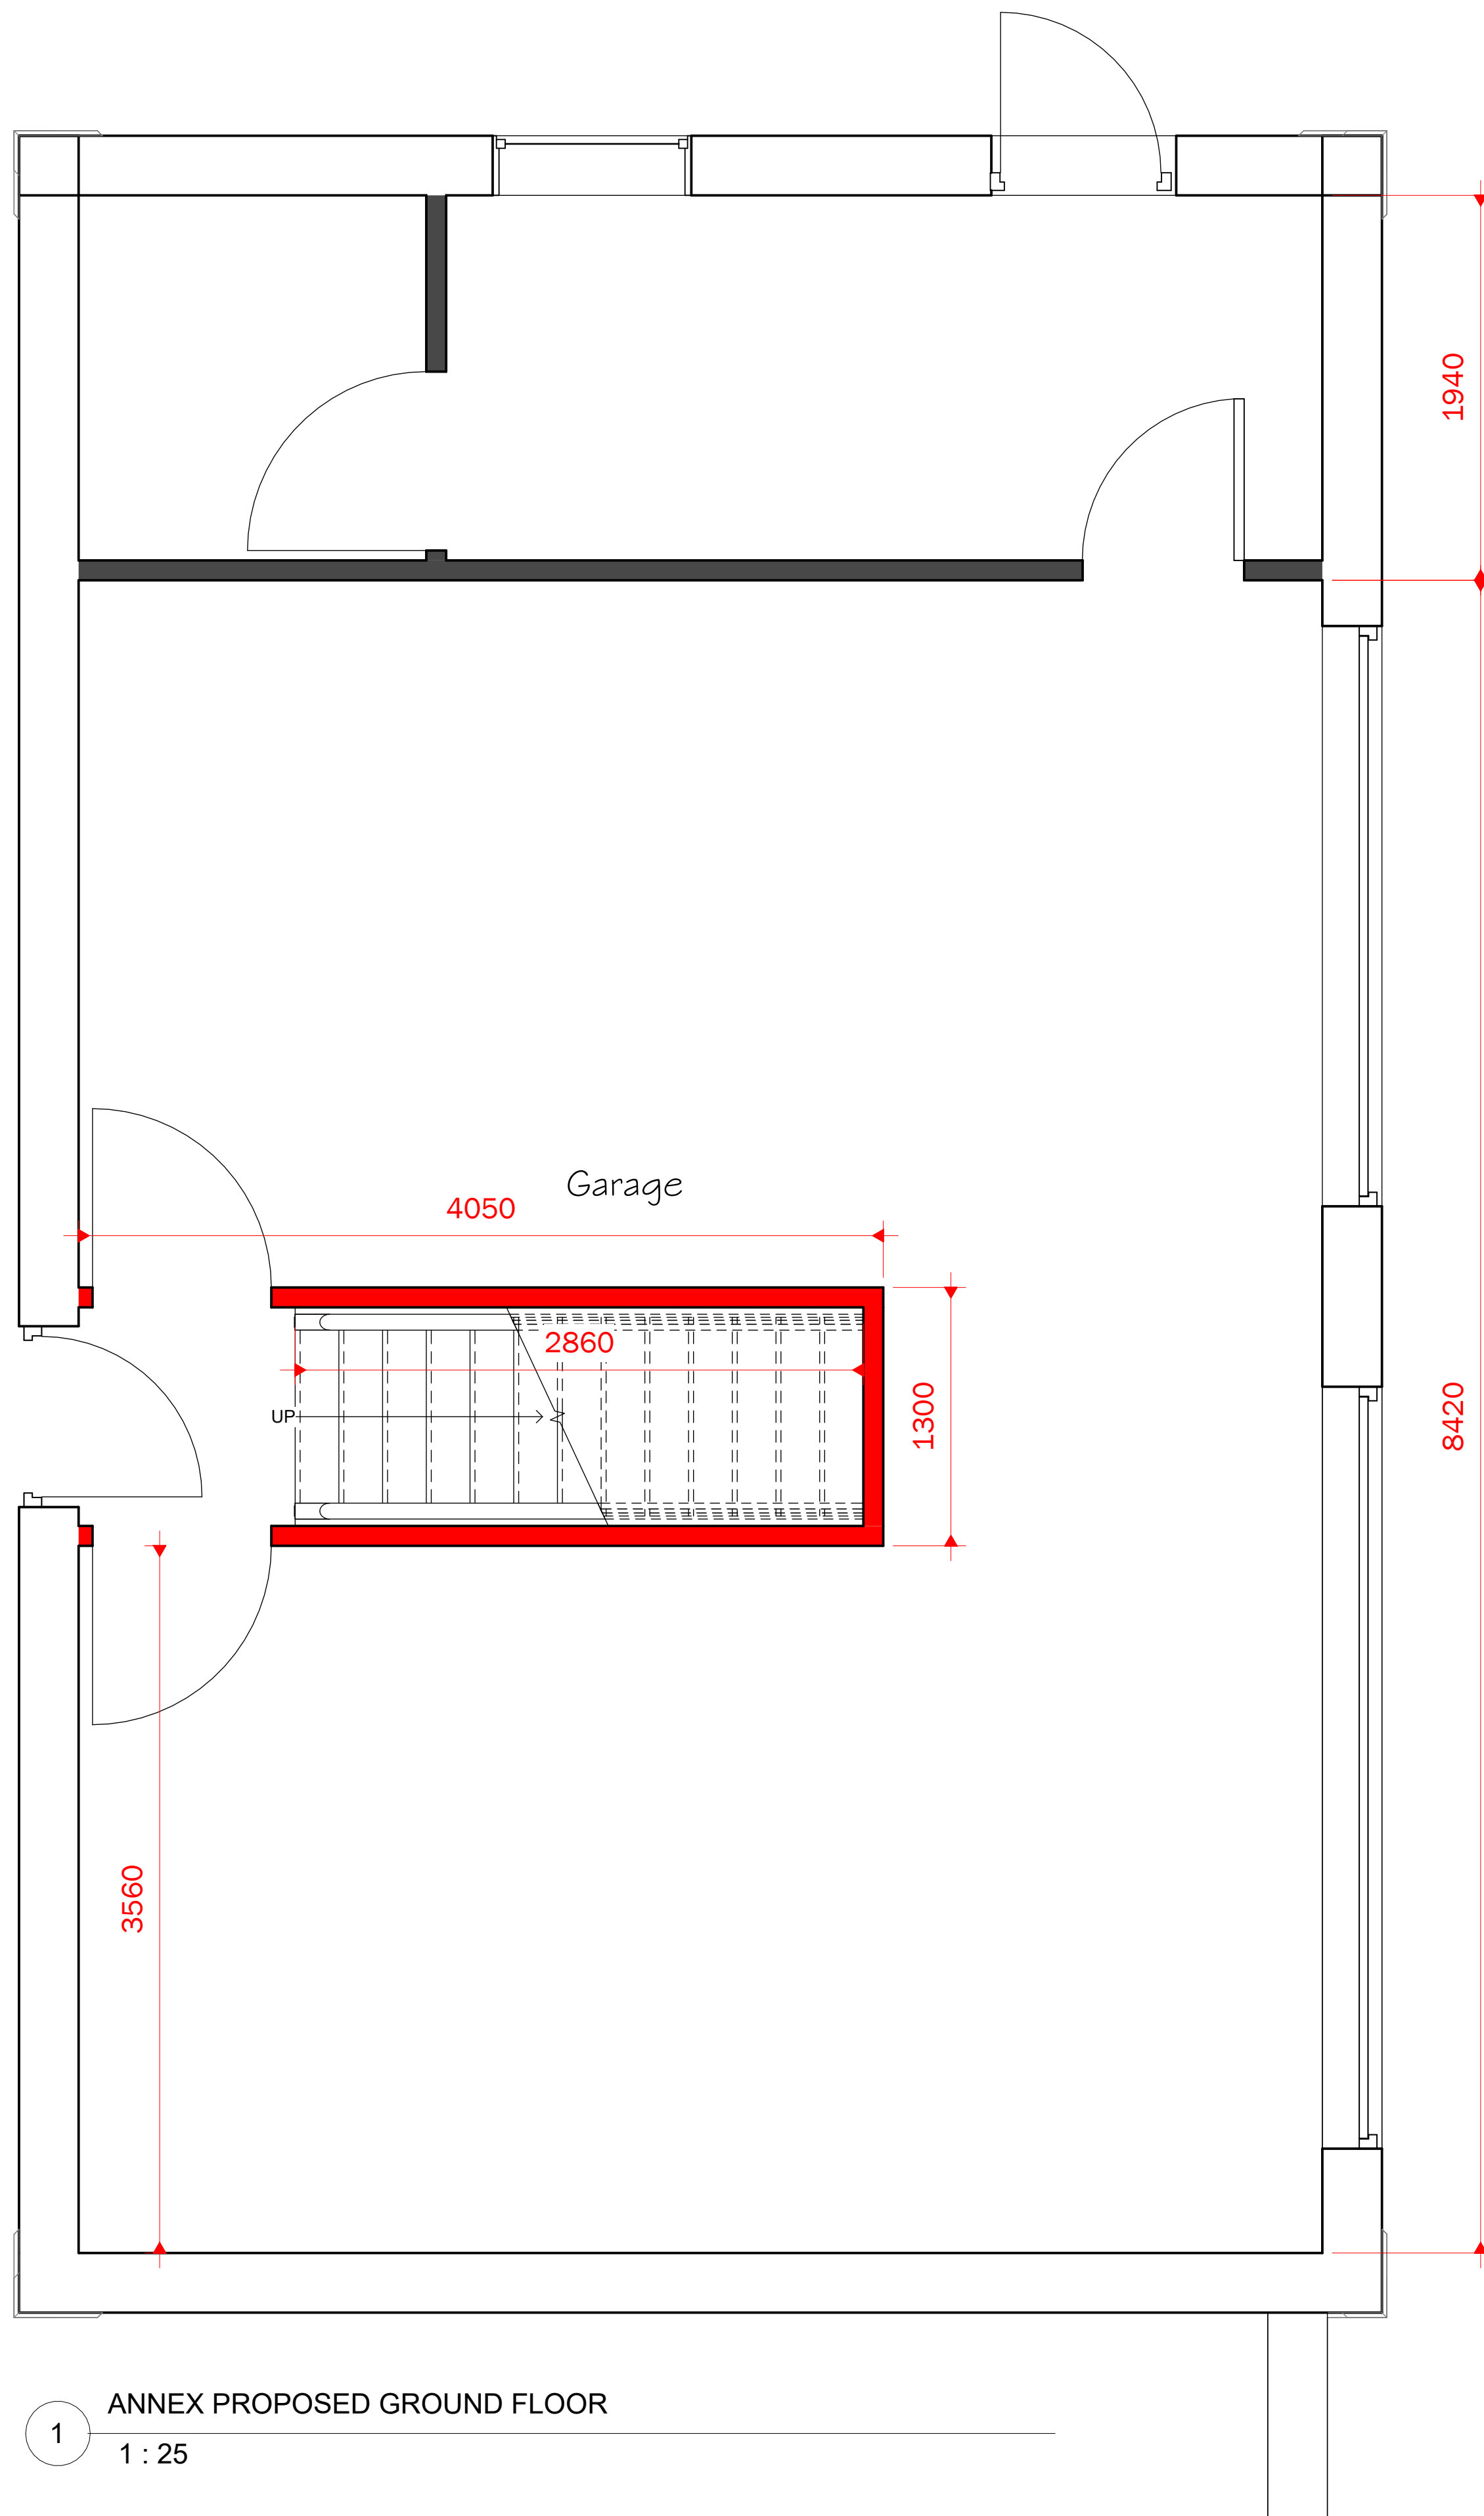

1 ANNEX PROPOSED GROUND FLOOR  
1 : 25

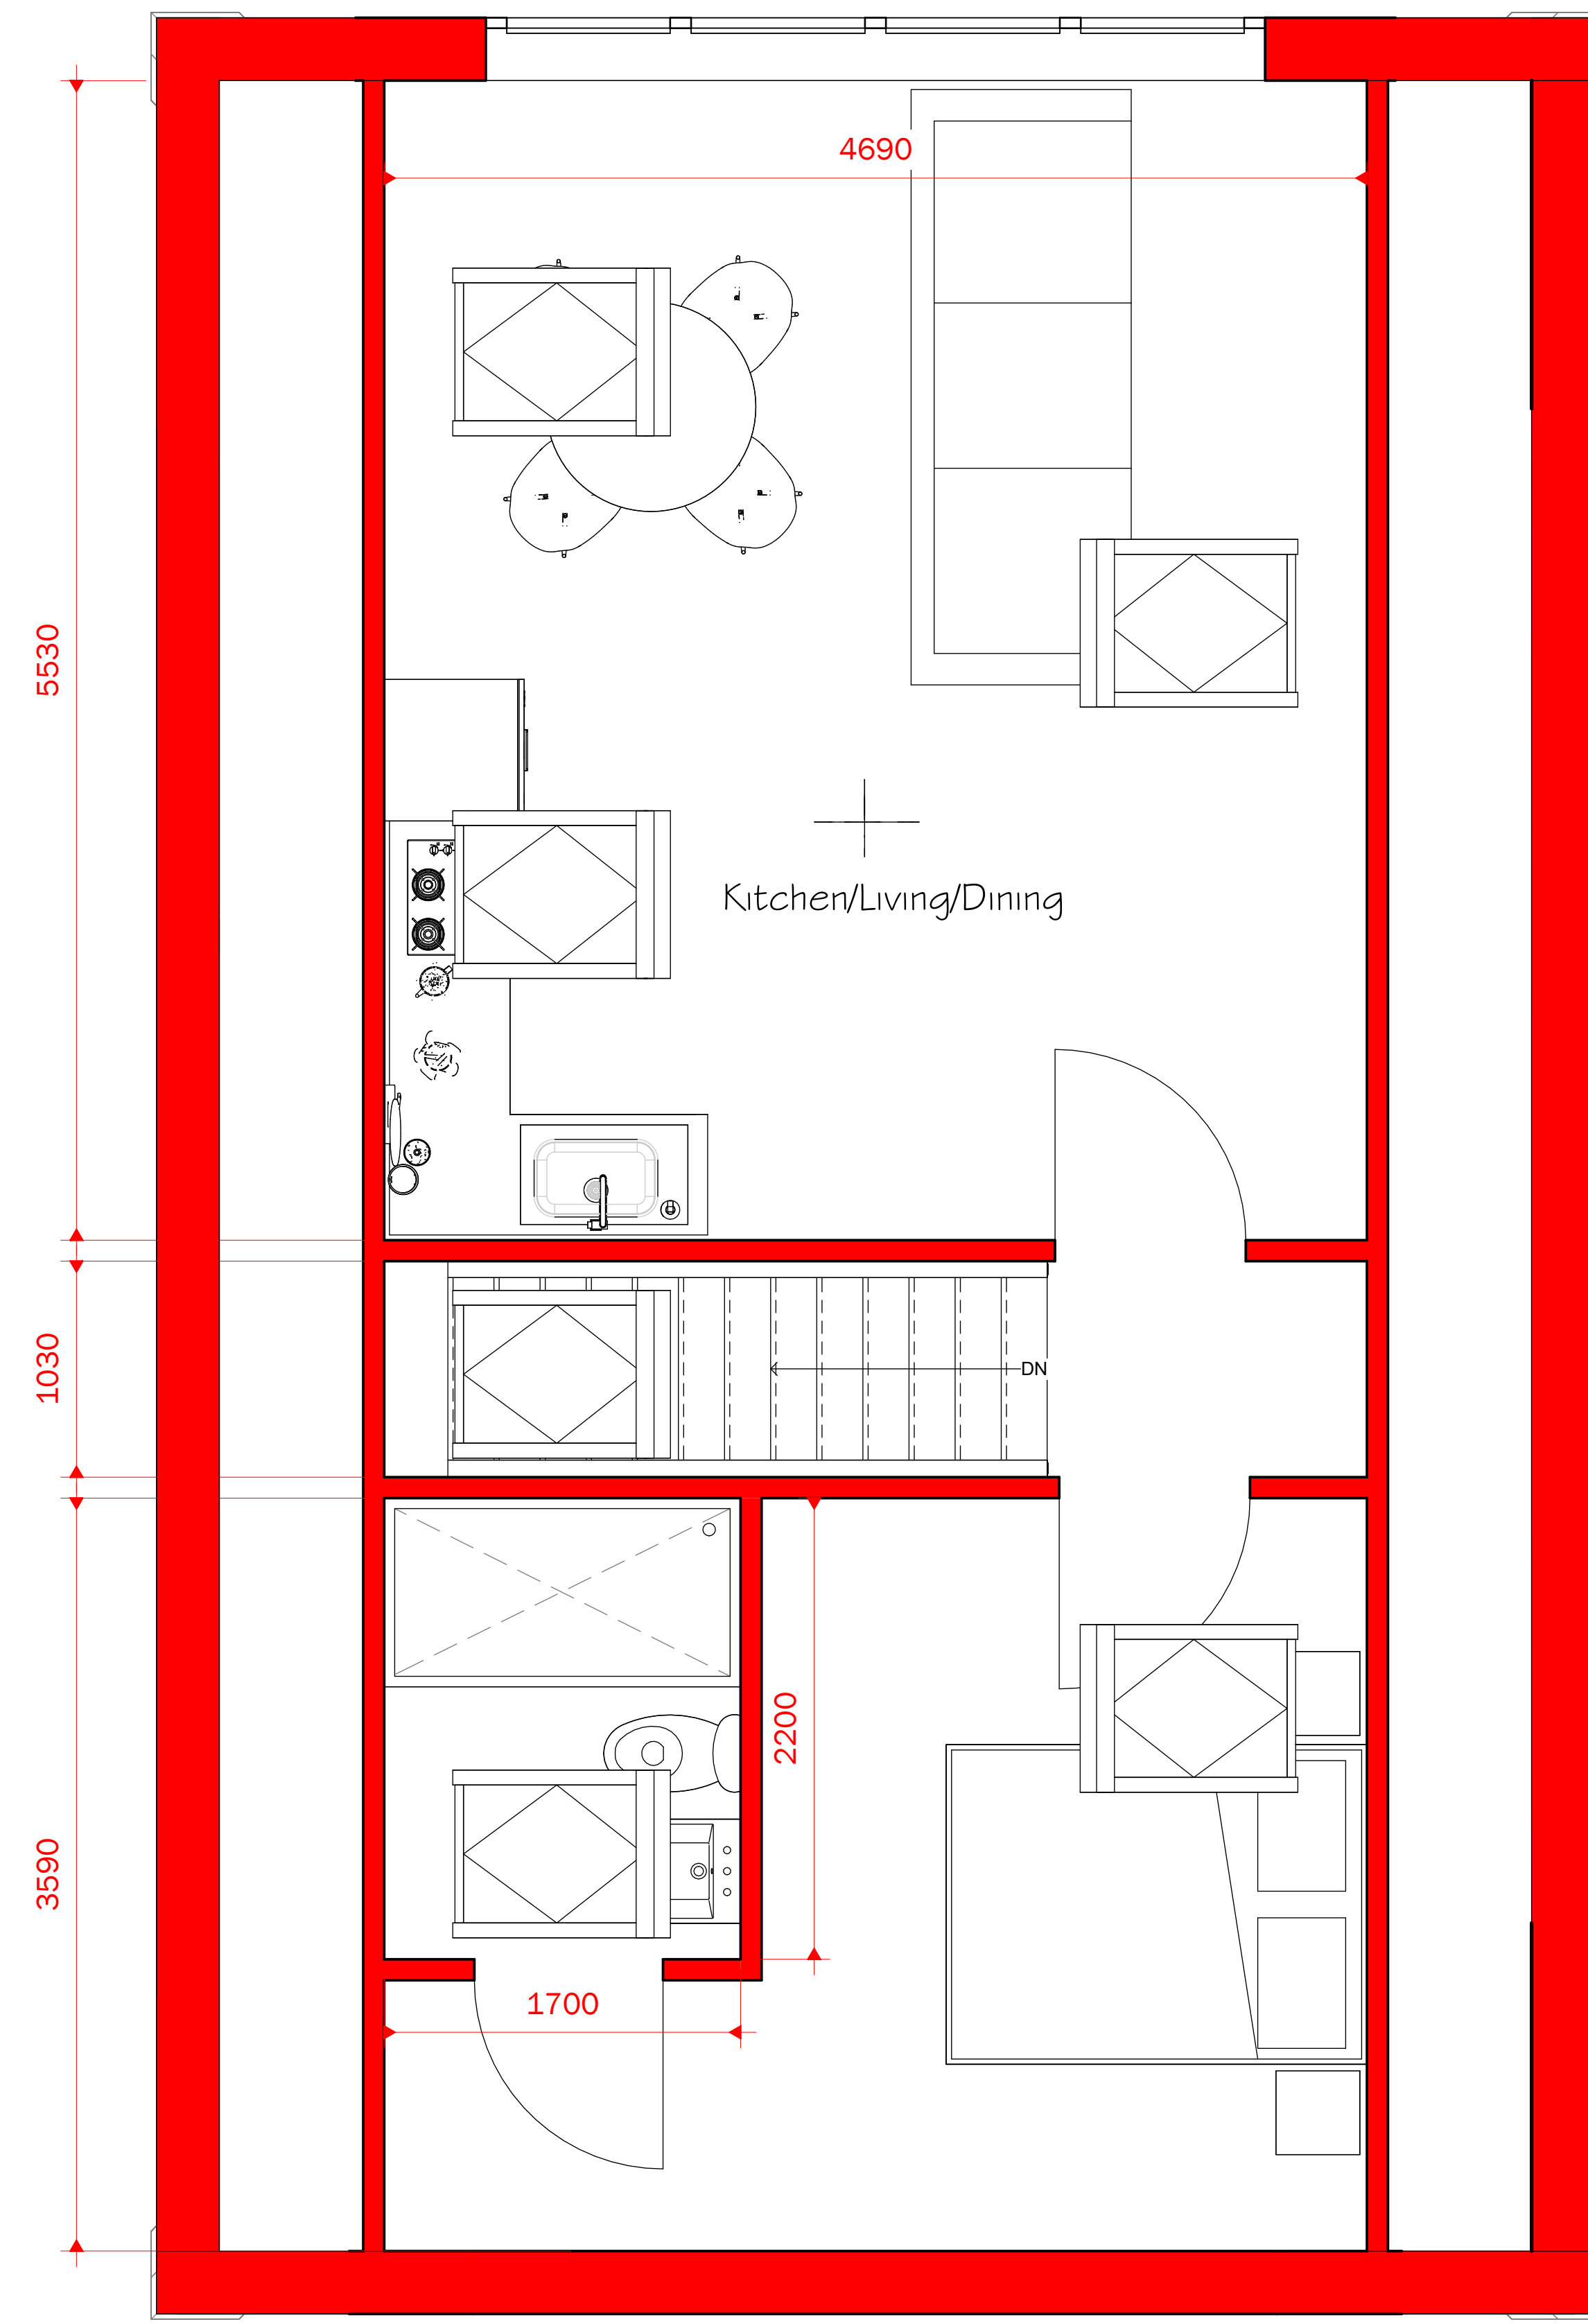

2 ANNEX PROPOSED FIRST FLOOR  
1 : 25

Peter Hitchen  
Architects

Marathon House  
The Sidings Business Park  
Whalley, BB7 9SE

01254 823 885

[www.peterhitchenarchitects.co.uk](http://www.peterhitchenarchitects.co.uk)

NOTES:  
FOR TENDER PURPOSES  
ONLY

| No. | Description | Date |
|-----|-------------|------|
|     |             |      |
|     |             |      |
CLIENT:  
Mr and Mrs Potter  
New Laithe  
Lower Chapel Lane  
Grindleton  
BB7 4RN

PROJECT:  
Phase 1  
Proposed house  
extension and alterations

SHEET:  
PROPOSED ANNEX FLOOR  
PLANS

Project number PHA/1071

Date 19/05/2026

Drawn by OSJ

Checked by PH

A9.1

Scale 1 : 25

Sheet size A1