
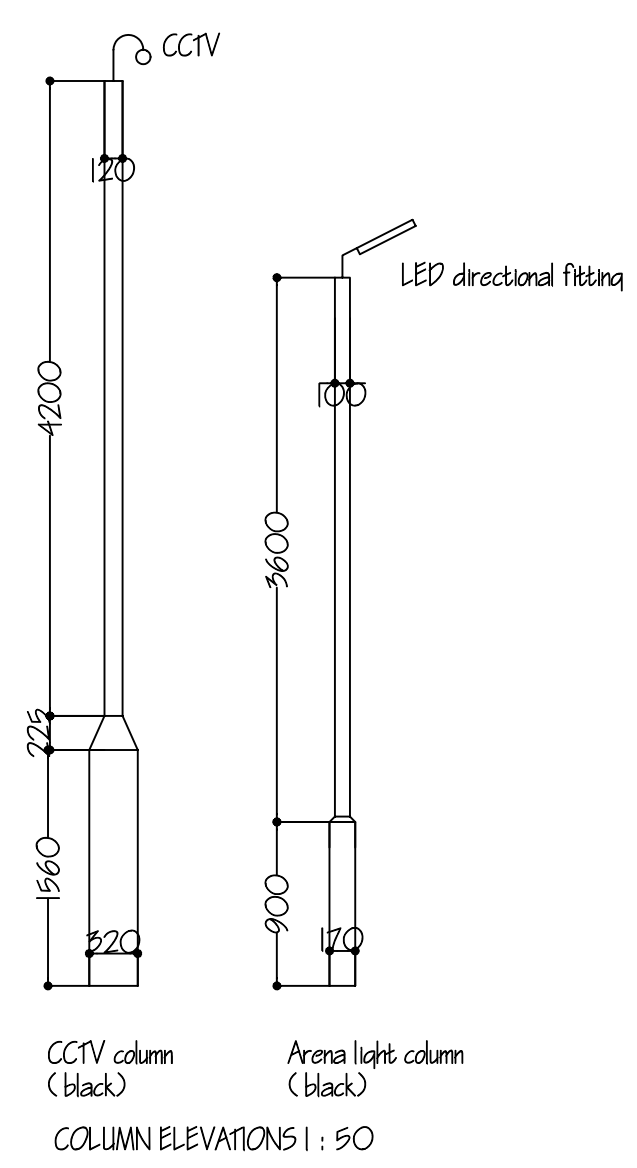


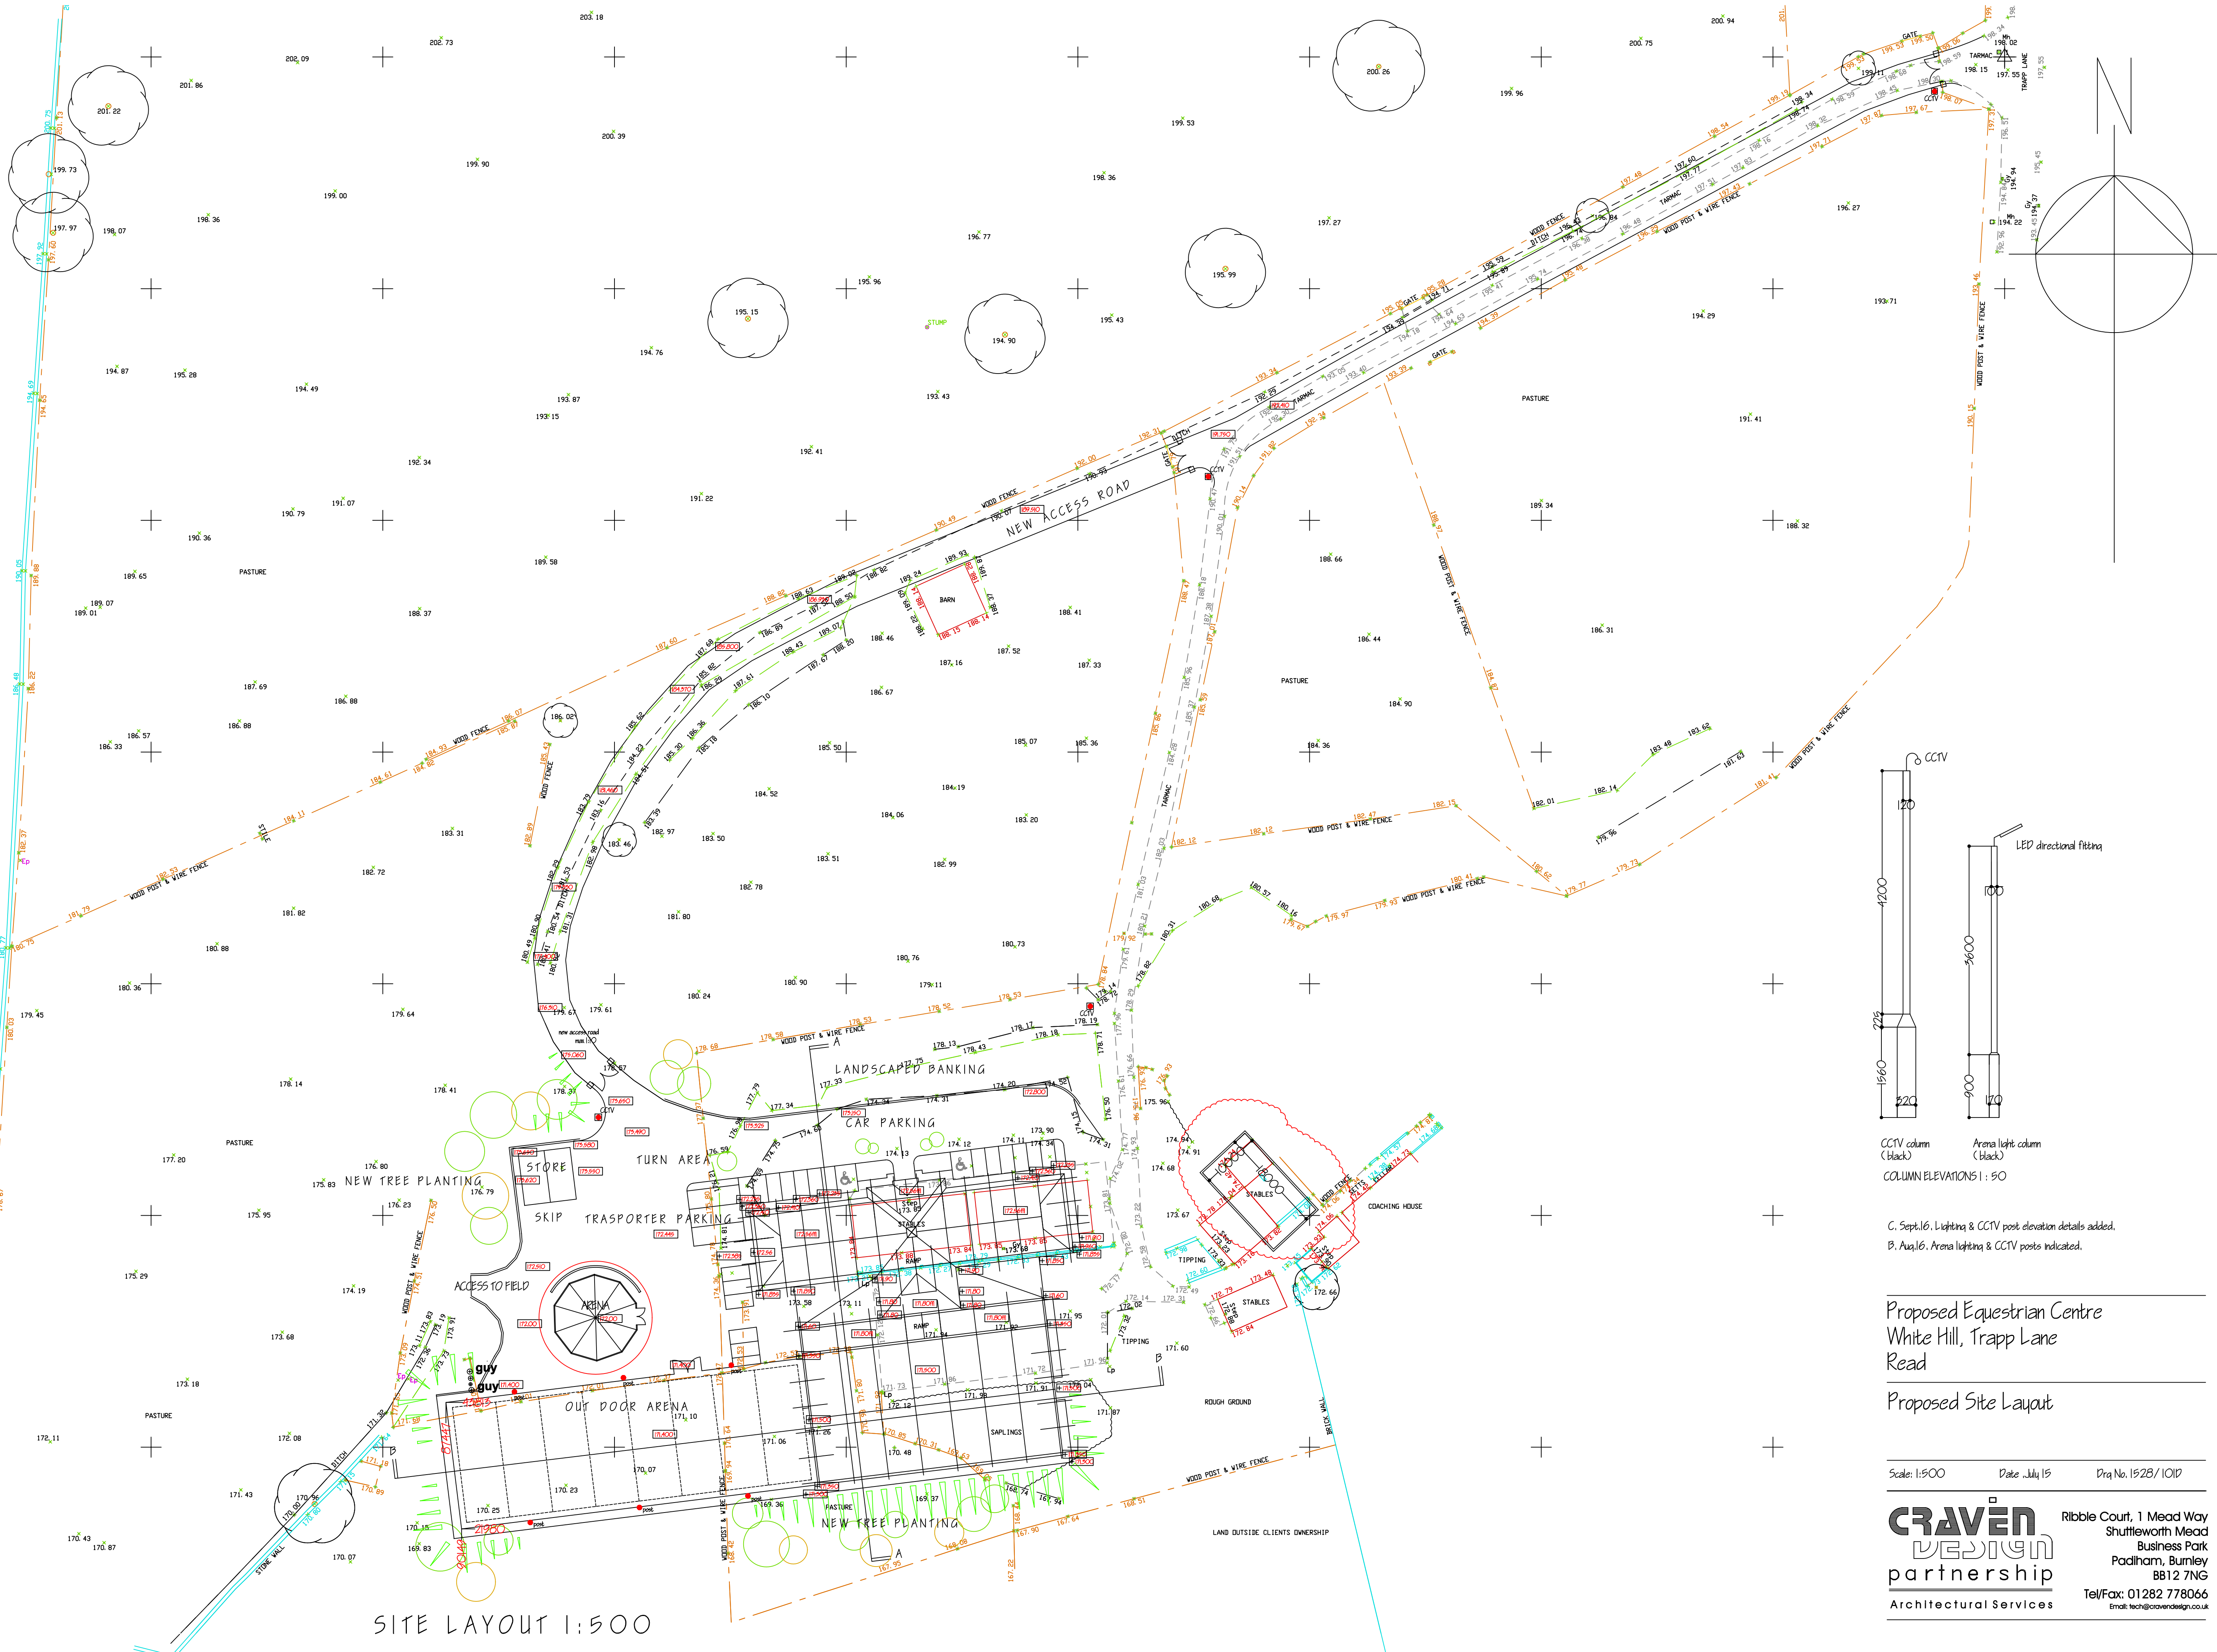

C, Sept.16, Lighting & CCTV post elevation details added.
B, Aug.16, Arena lighting & CCTV posts indicated.

Proposed Equestrian Centre White Hill, Trapp Lane Read

Proposed Site Layout

Scale: 1:500 Date: July 15 Dra No: 1528/101P