

Land at Higher Standen Drive, Clitheroe BB7 1HF

GENERAL NOTES:
Copyright reserved to Woodcroft Design Ltd. and may not be reproduced without prior written consent. This drawing is subject to the accuracy of all data supporting reports, surveys, existing drawings and Local Authority Approvals. Dimensions, finished floor levels, exact sizes of houses and areas shown are approximate only and subject to separate detailed design. Any financial fees shown have been provided by others and should be checked by a qualified structural engineer prior to commencement of on site works. It is the responsibility of the client and contractor to check the accuracy of this drawing is correct.

Key

Application Boundary

Boundary Treatments

1.8m Brick wall with timber infill panels

1.8m Timber fence




LEAP
See drawing P22-0161-004 for detail

Pedestrian link up to legal boundary

Potential pedestrian link

Approximate 40m long tree stem laid south-west along ground in this area

Planning
Boundary Treatments

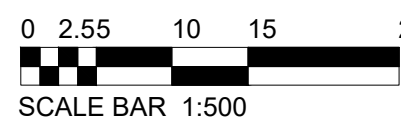

URBAND
DESIGN
GROUP

Drawing No. 25-166-P03
Scale: 1:500
Date: Jan 26
Sheet Size: A1

