
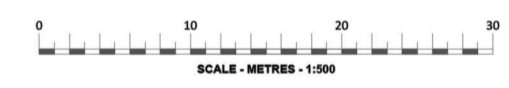




Figure 1: Eco Lodges

- KEY**  
SOFT LANDSCAPING
-  Existing Trees to be retained
  -  Proposed Extra Heavy Trees
  -  Proposed Heavy Standard Trees
  -  Proposed Native Hedge
  -  Proposed Shrub Beds
  -  Proposed Native Woodland Mix
  -  Proposed Wildflower Meadow
  -  Proposed Low Growing Species Rich Grass Areas
  -  Overhead Cable
  -  Tree Root Protection Area
  -  Proposed Surface Water Drainage
  -  Proposed Perforated Pipe French Drain
  -  Schwegler B Woodcrete Bird Nest Box
  -  Schwegler 1FFH Woodcrete Universal Bat Boxes

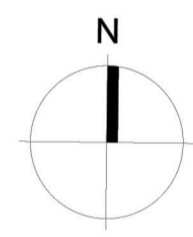

**DEP LANDSCAPE ARCHITECTURE LTD**  
 2 COMMERCIAL STREET  
 MANCHESTER, M15 4RQ  
 T: 0161 2419878  
 E: info@dep.co.uk  
 W: www.dep.co.uk

**Client**  
Mr James Warburton

**Project**  
Eaves Hall Lodges

**Description**  
Landscape Layout - Appeal

**Status**  
Planning

**Scale**  
1:500@A1

**Drawn**  
LW (TR)

**Job number**  
4993

**Drawing number**  
A2

**Date**  
Mar 22

**Revision**  
-

Copyright DEP Landscape Architecture Ltd

All levels and dimensions to be checked on site by contractor prior to commencement. Any variations to be reported to the client. This drawing is to be read in conjunction with all others relating to the project and all information derived accordingly; any anomalies to be reported to the client. Do not scale from this drawing. Use figured dimensions only. Work shown on this drawings to be carried out in accordance with current British Standards and Codes of Practice.

© Copyright to DEP Landscape Architecture Limited. The information shown on this drawing shall not be reproduced or copied in any form without prior written consent from DEP Landscape Architecture Limited.