




EXISTING FRONT ELEVATION

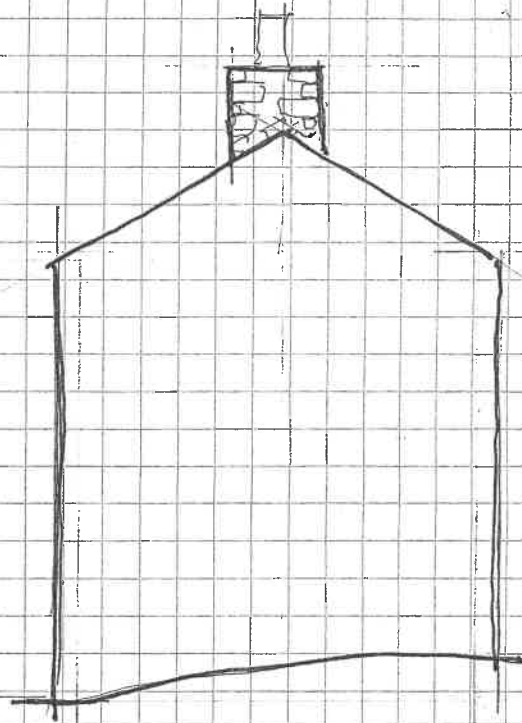

EXISTING SIDE ELEVATION

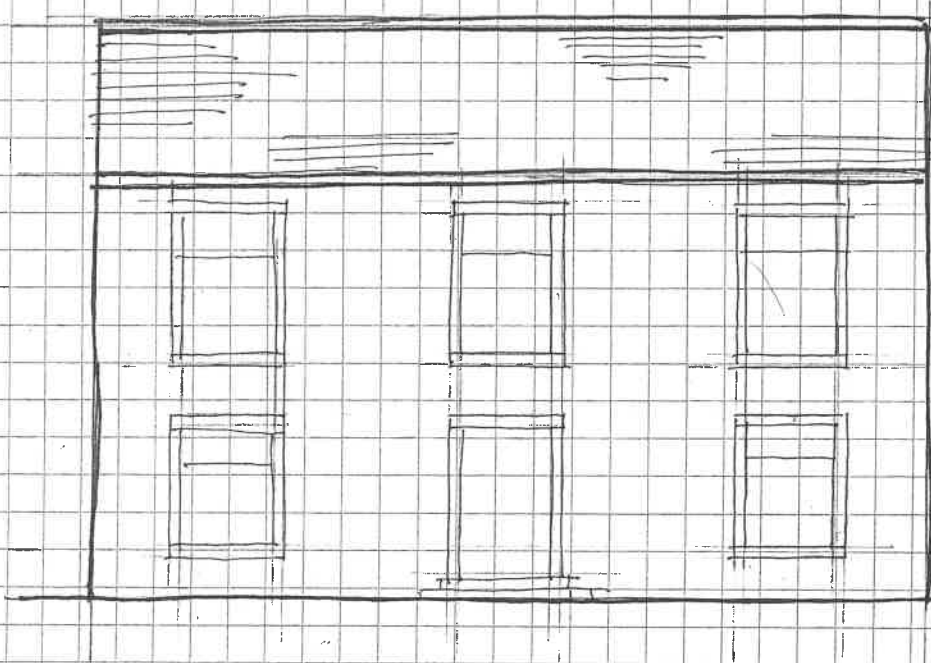

PROPOSED FRONT ELEVATION

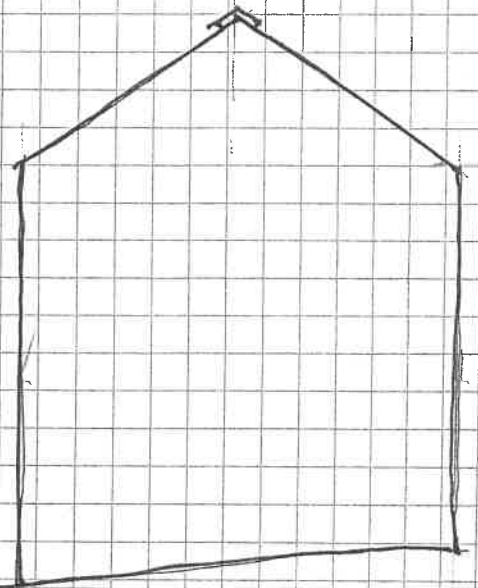

PROPOSED SIDE ELEVATION

(Scale 1/4"=1'-0")

SKETCH NO 605