



Elevation C

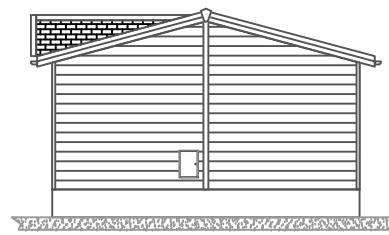

Elevation A



Elevation D

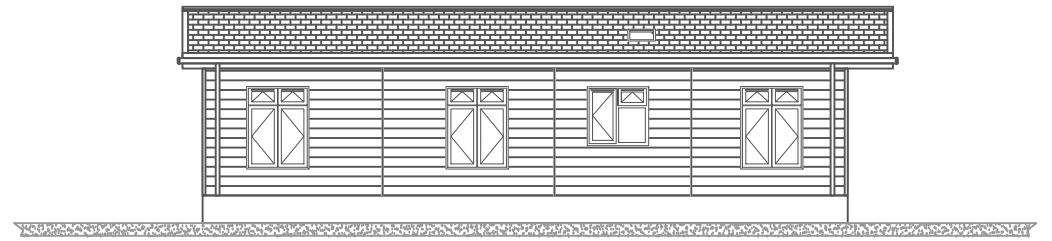


Elevation B

STANDARD

ELEVATION B

Please note that the elevations are for illustration purposes.

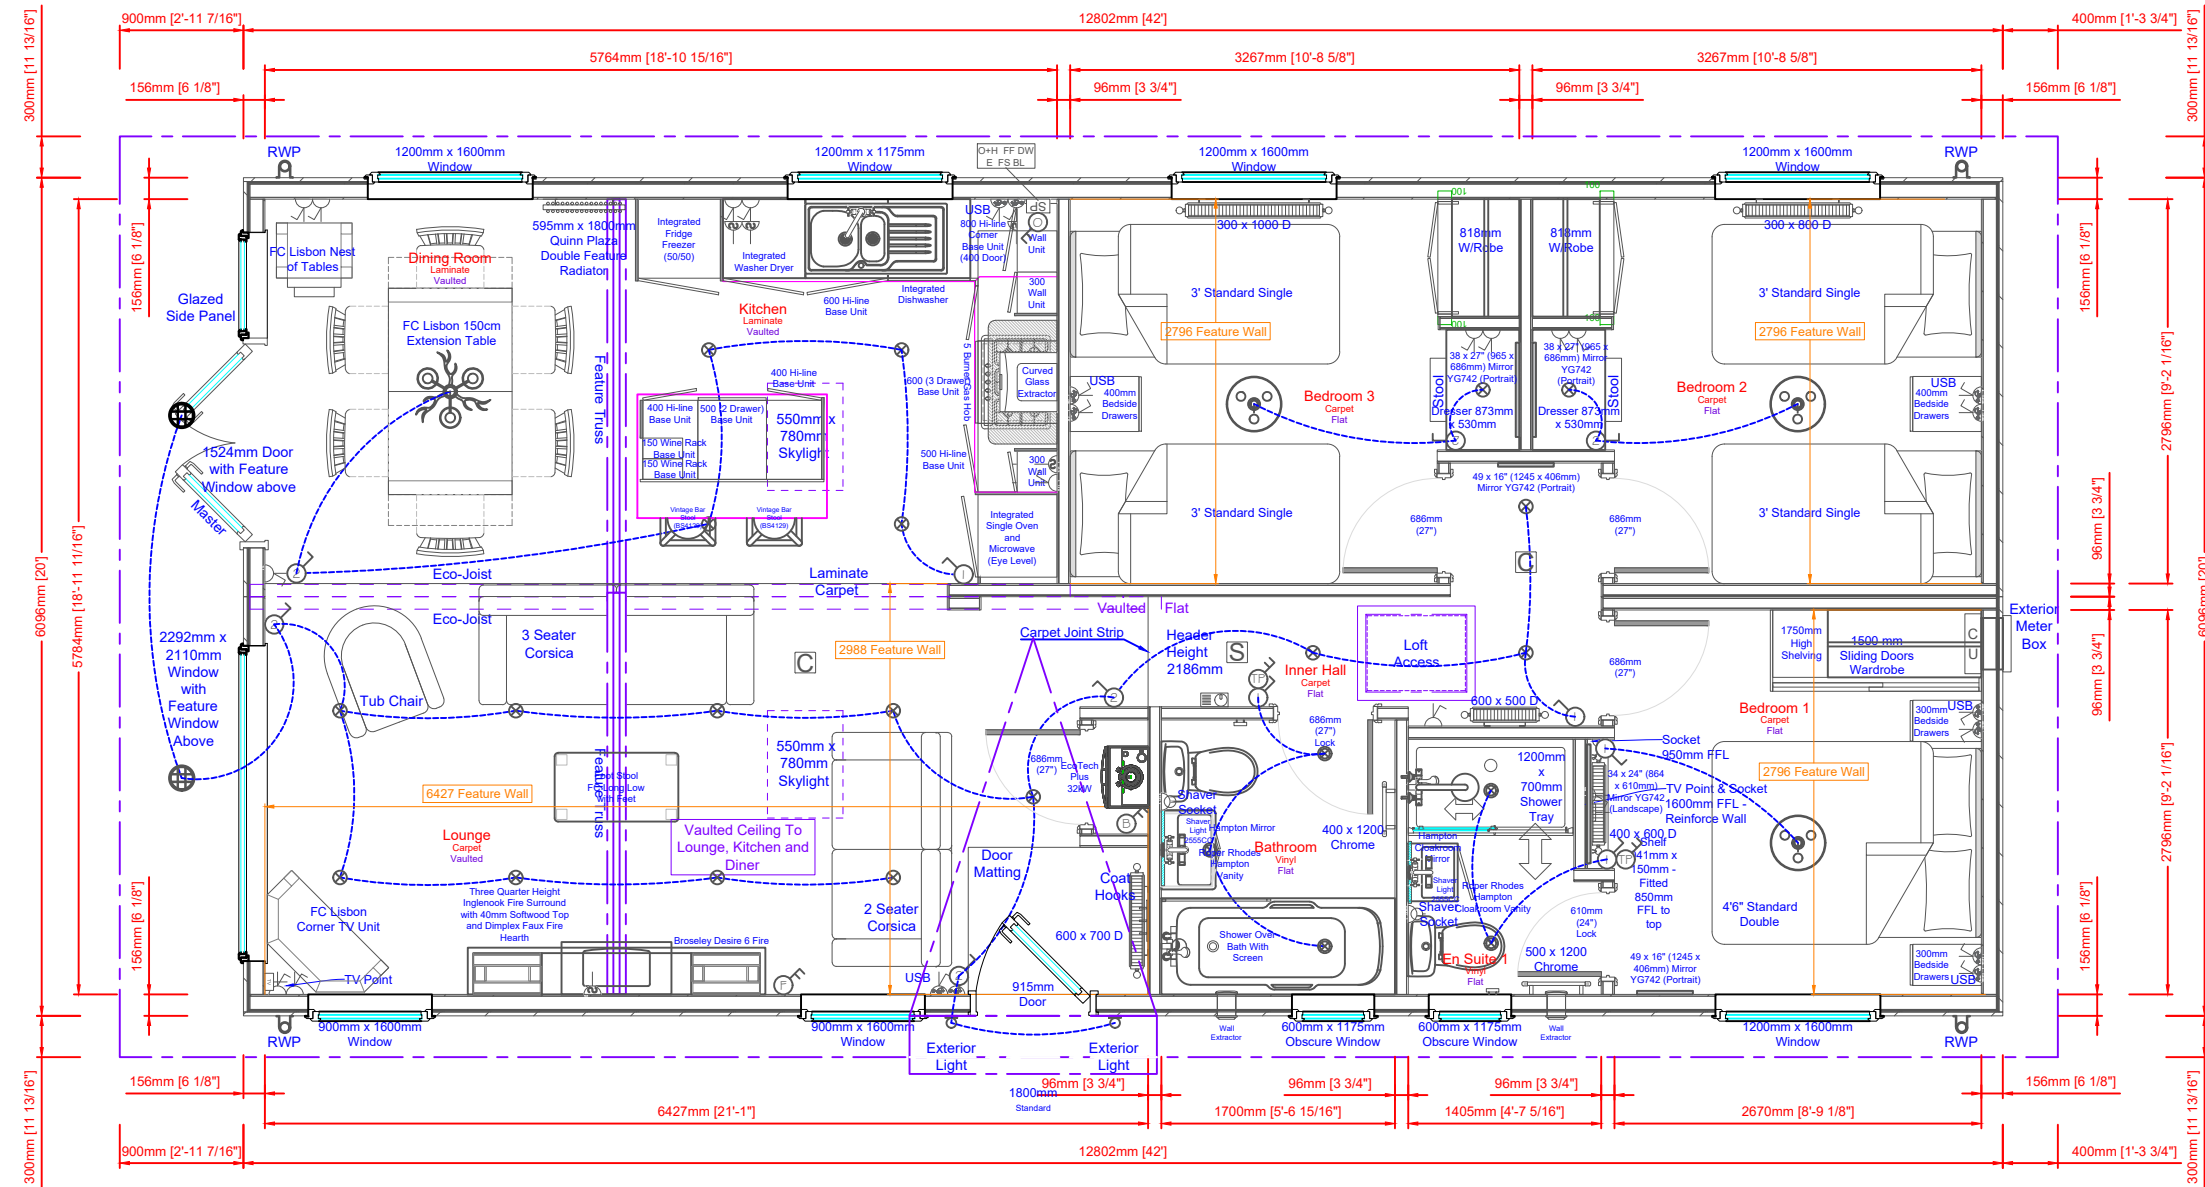

ELEVATION C

ELEVATION D

This home is designed in accordance with BS3632:2015

ELEVATION A

All measurements in mm unless stated otherwise.



A Shipton Way, Express Business Park,  
Rushden, Northamptonshire, NN10 6GL.  
T (01933) 354000  
E sales@phph.com  
W prestigehomeseeker.com  
C Copyright © Prestige Homeseeker

LEGEND	NOTES
	Sockets
	Thermostat
	Switches/Isolators
	Smoke Alarm
	CO Alarm
	Consumer Unit
	Under Locker Light
	Downlight
	Batten Holder
	Ceiling Rose

N/A

REVISION HISTORY	DATE	BY	DESCRIPTION
	16/07/19	AF	Original

DRAWING	SCALE	RELATIVE
	Scale:	Relative
	Quote:	QN ?????
	Drawing:	S????
	Int. Serial:	J????
	Ext. Serial:	19 ?? 00????
	Class:	STD

**Foresters Lodge**  
42' x 20'  
3 Bed (DB 2TB) ES  
12.80m x 6.10m Nominal  
<CUSTOMER>

Signature: \_\_\_\_\_  
Date: \_\_\_\_/\_\_\_\_/\_\_\_\_