





Side Elevation B - EXISTING

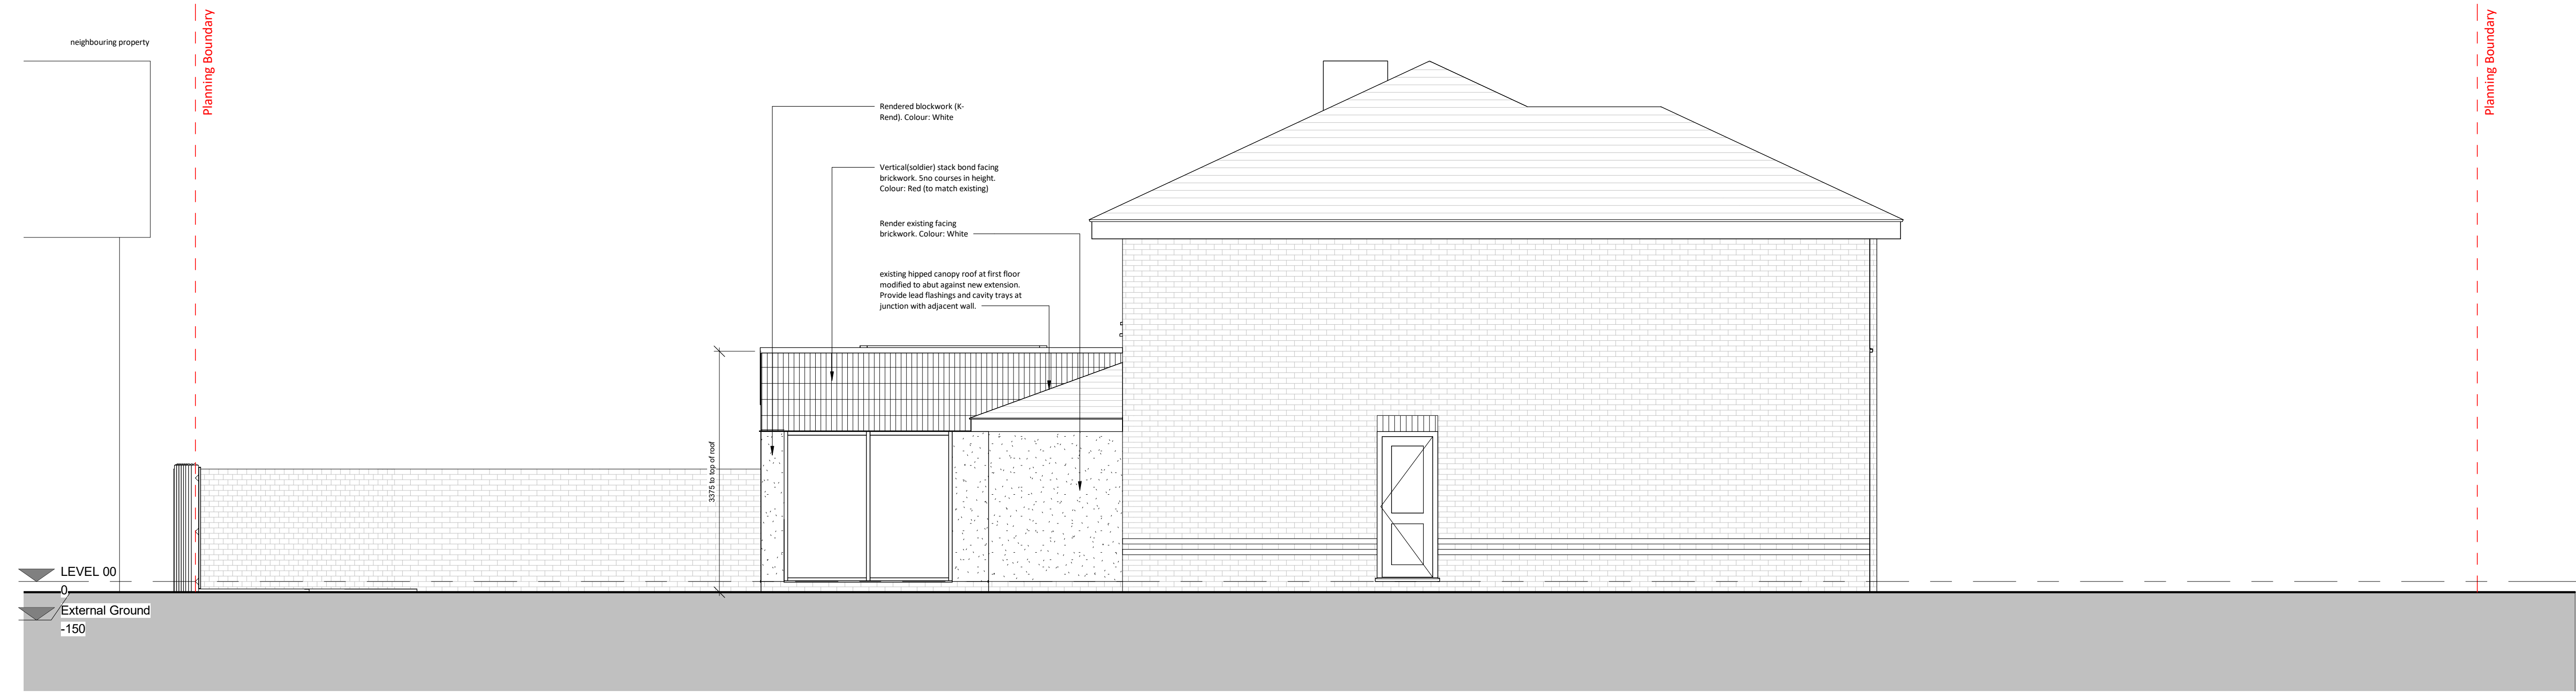

Side Elevation B - PROPOSED

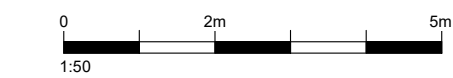

General Notes

Do not scale from this drawing. Only work to written dimensions.

All site dimensions shall be verified by the Contractor on site prior to commencing any works.

This drawing is the property of Northern Mark and copyright is reserved by them. The drawing is not to be copied or disclosed by or to any unauthorised persons without the prior written consent of Northern Mark.

Rev.	Description	Date	ISS	APP
Scale	1 : 50 @ A1			
Status	S2 Information			
Drawn By	BT			
Checked By	BT			
Date	10.08.2022			

Client:  
**Mr & Mrs Holt**

Project:  
**24 Pendle Drive  
Whalley**

Sheet Name:  
**Elevations - Side B**

Project No.	Orig.	Zone	Level	Type	Role	Cls	Dwg No.	Rev
21001-NOM-XX-XX-DR-A20-0009								