


Duchy of Lancaster Whitewell Estate - Fair Oak Fell Woodland Creation 2020: Site Design Plan

March 2020



Legend

- Woodland Creation Area
- New Mixed Broadleaves
- New Mixed Conifers (SS/DF)
- Mixed Broadleaves I,100 sph
- Mixed Broadleaves/Mixed Conifer (SP) 400sph
- Clear Fell & Restock (DF)
- Clear Fell & Restock Mixed Broadleaves
- Clear Fell & Restock Mixed Conifer
- Access Track
- Existing Plantations
- Fencing
- Gate
- Bowland Fells SSSI
- Watercourse
- Whitewell Estate Ownership

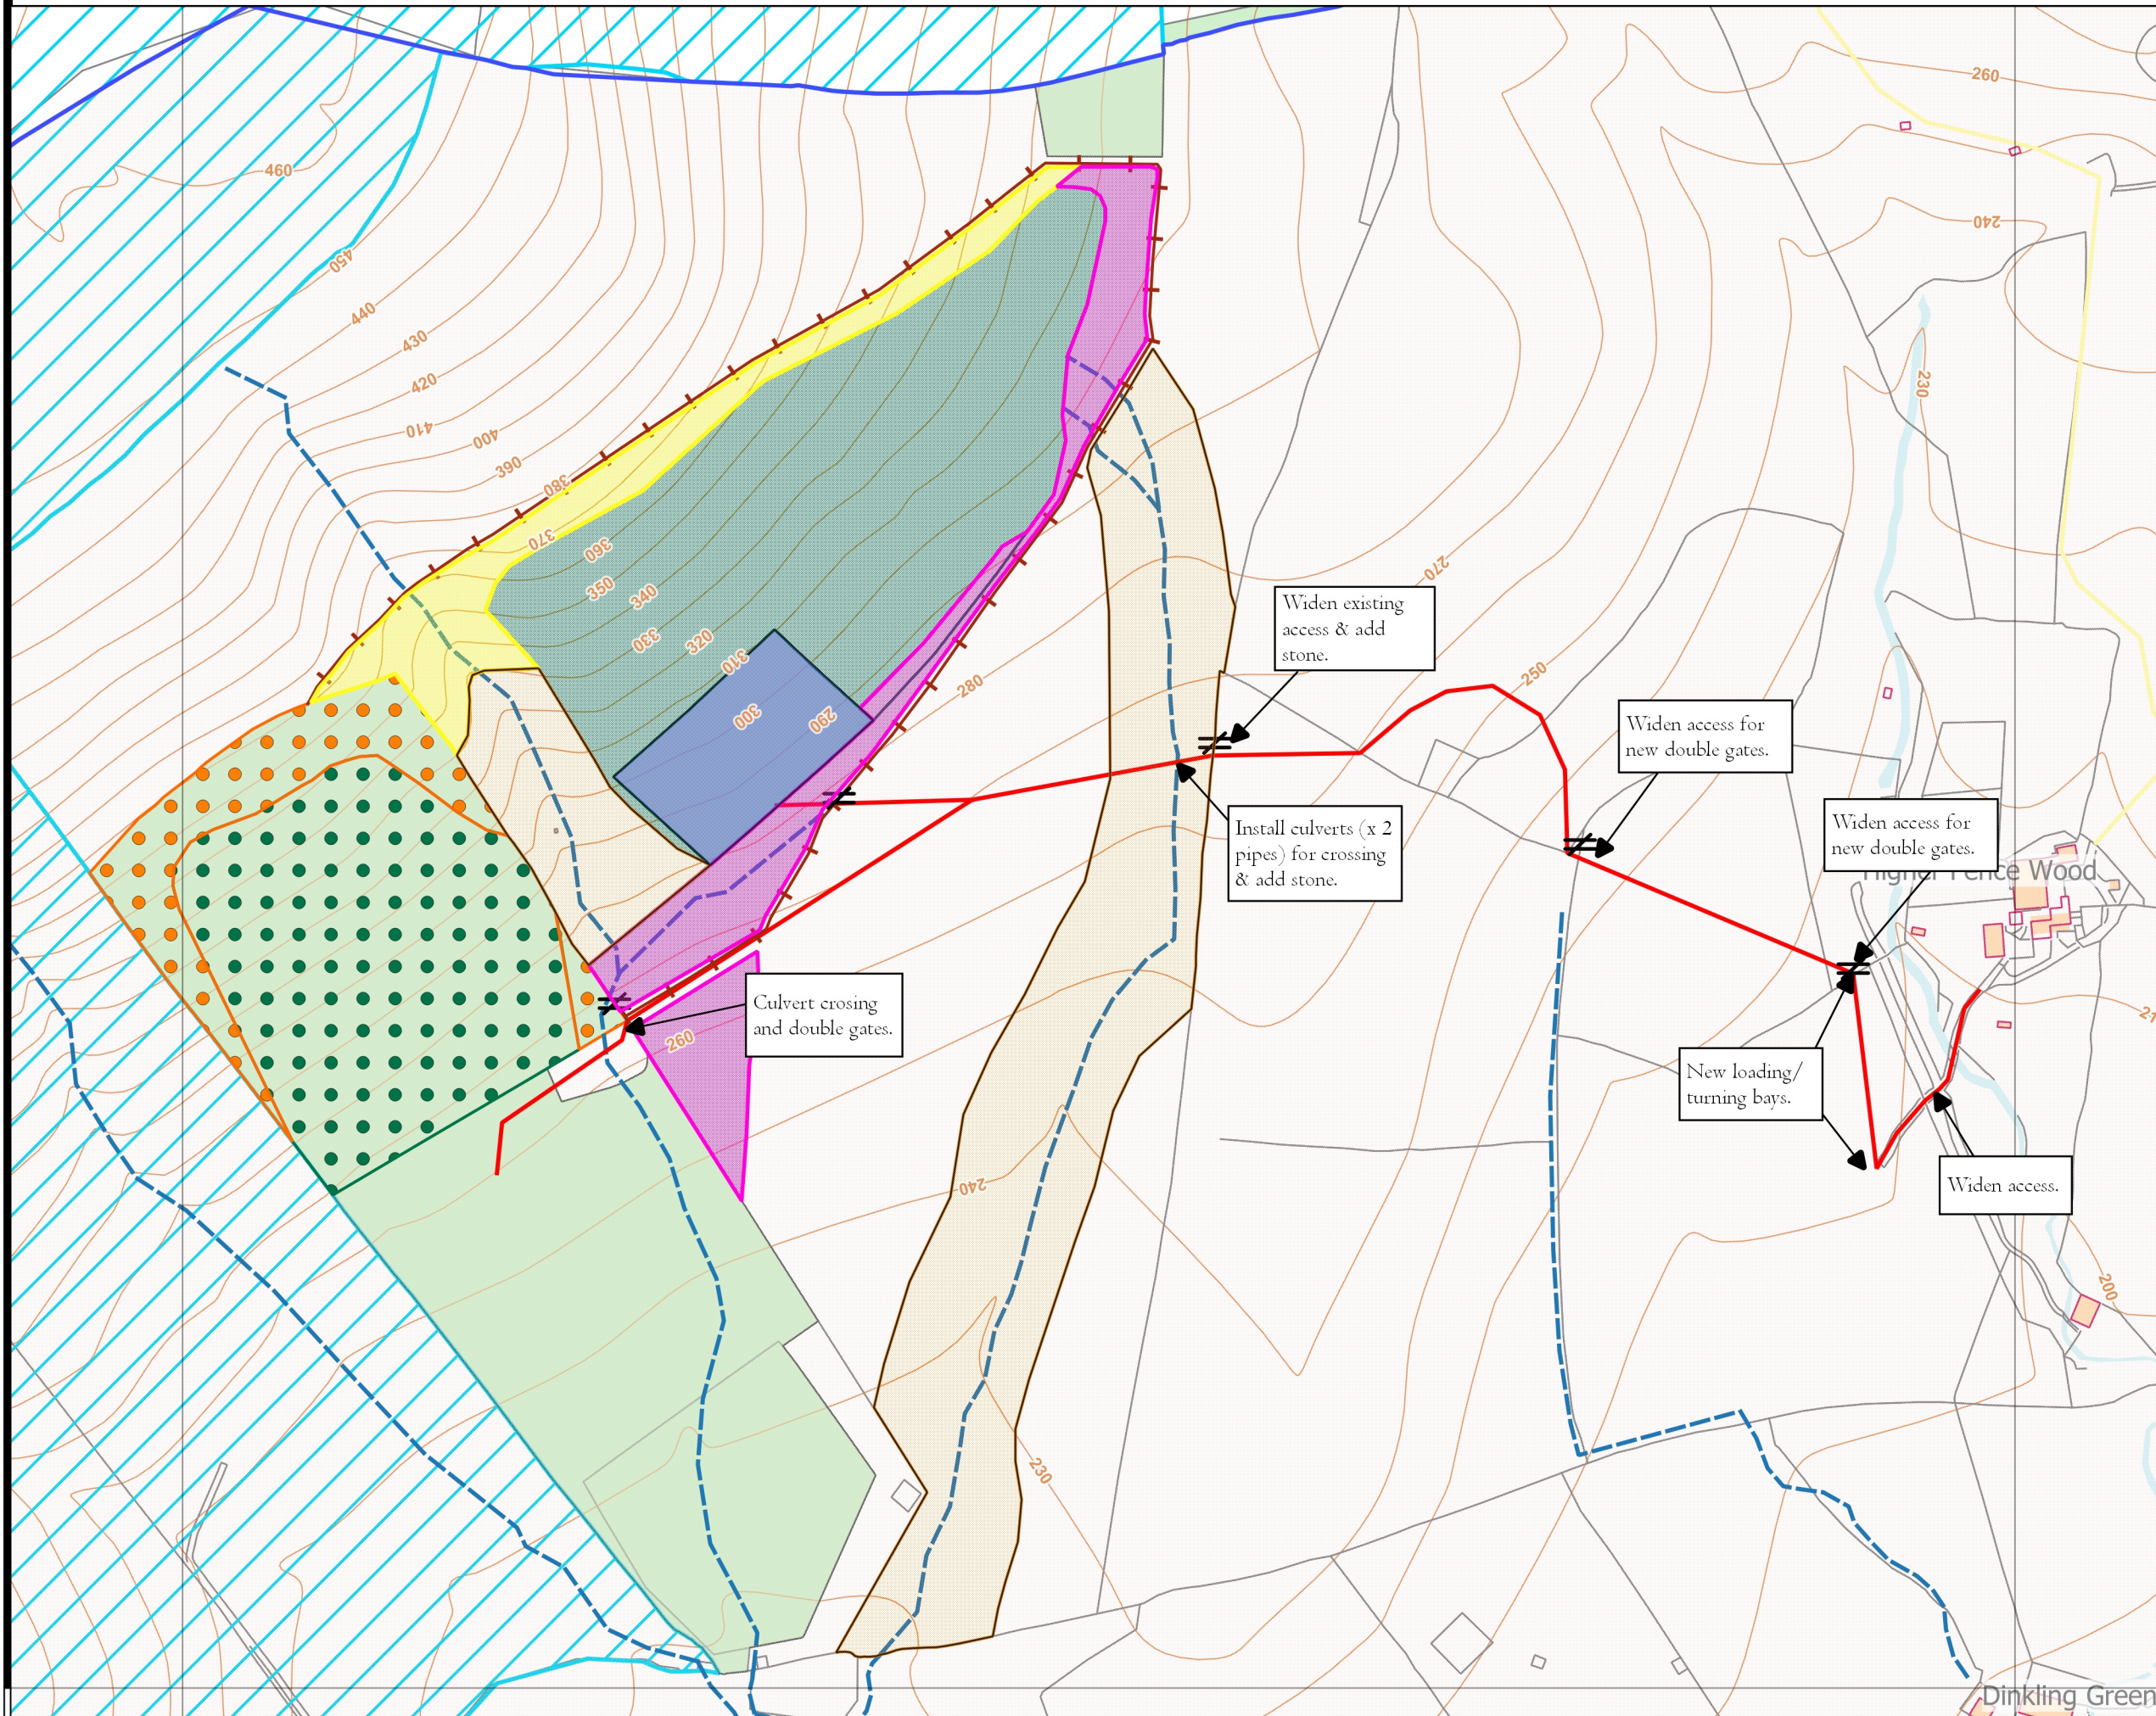

FOR WOODS

FORESTRY & WOODLAND CONSULTANCY

Charles Robinson MICFor
07840 311454
crobinson@forwoods.net
www.forwoods.net

Grid Reference: SD 633 474

Scale: 1:3500

Contains Ordnance Survey data ©
Crown copyright and database right 2013

447000

447000