


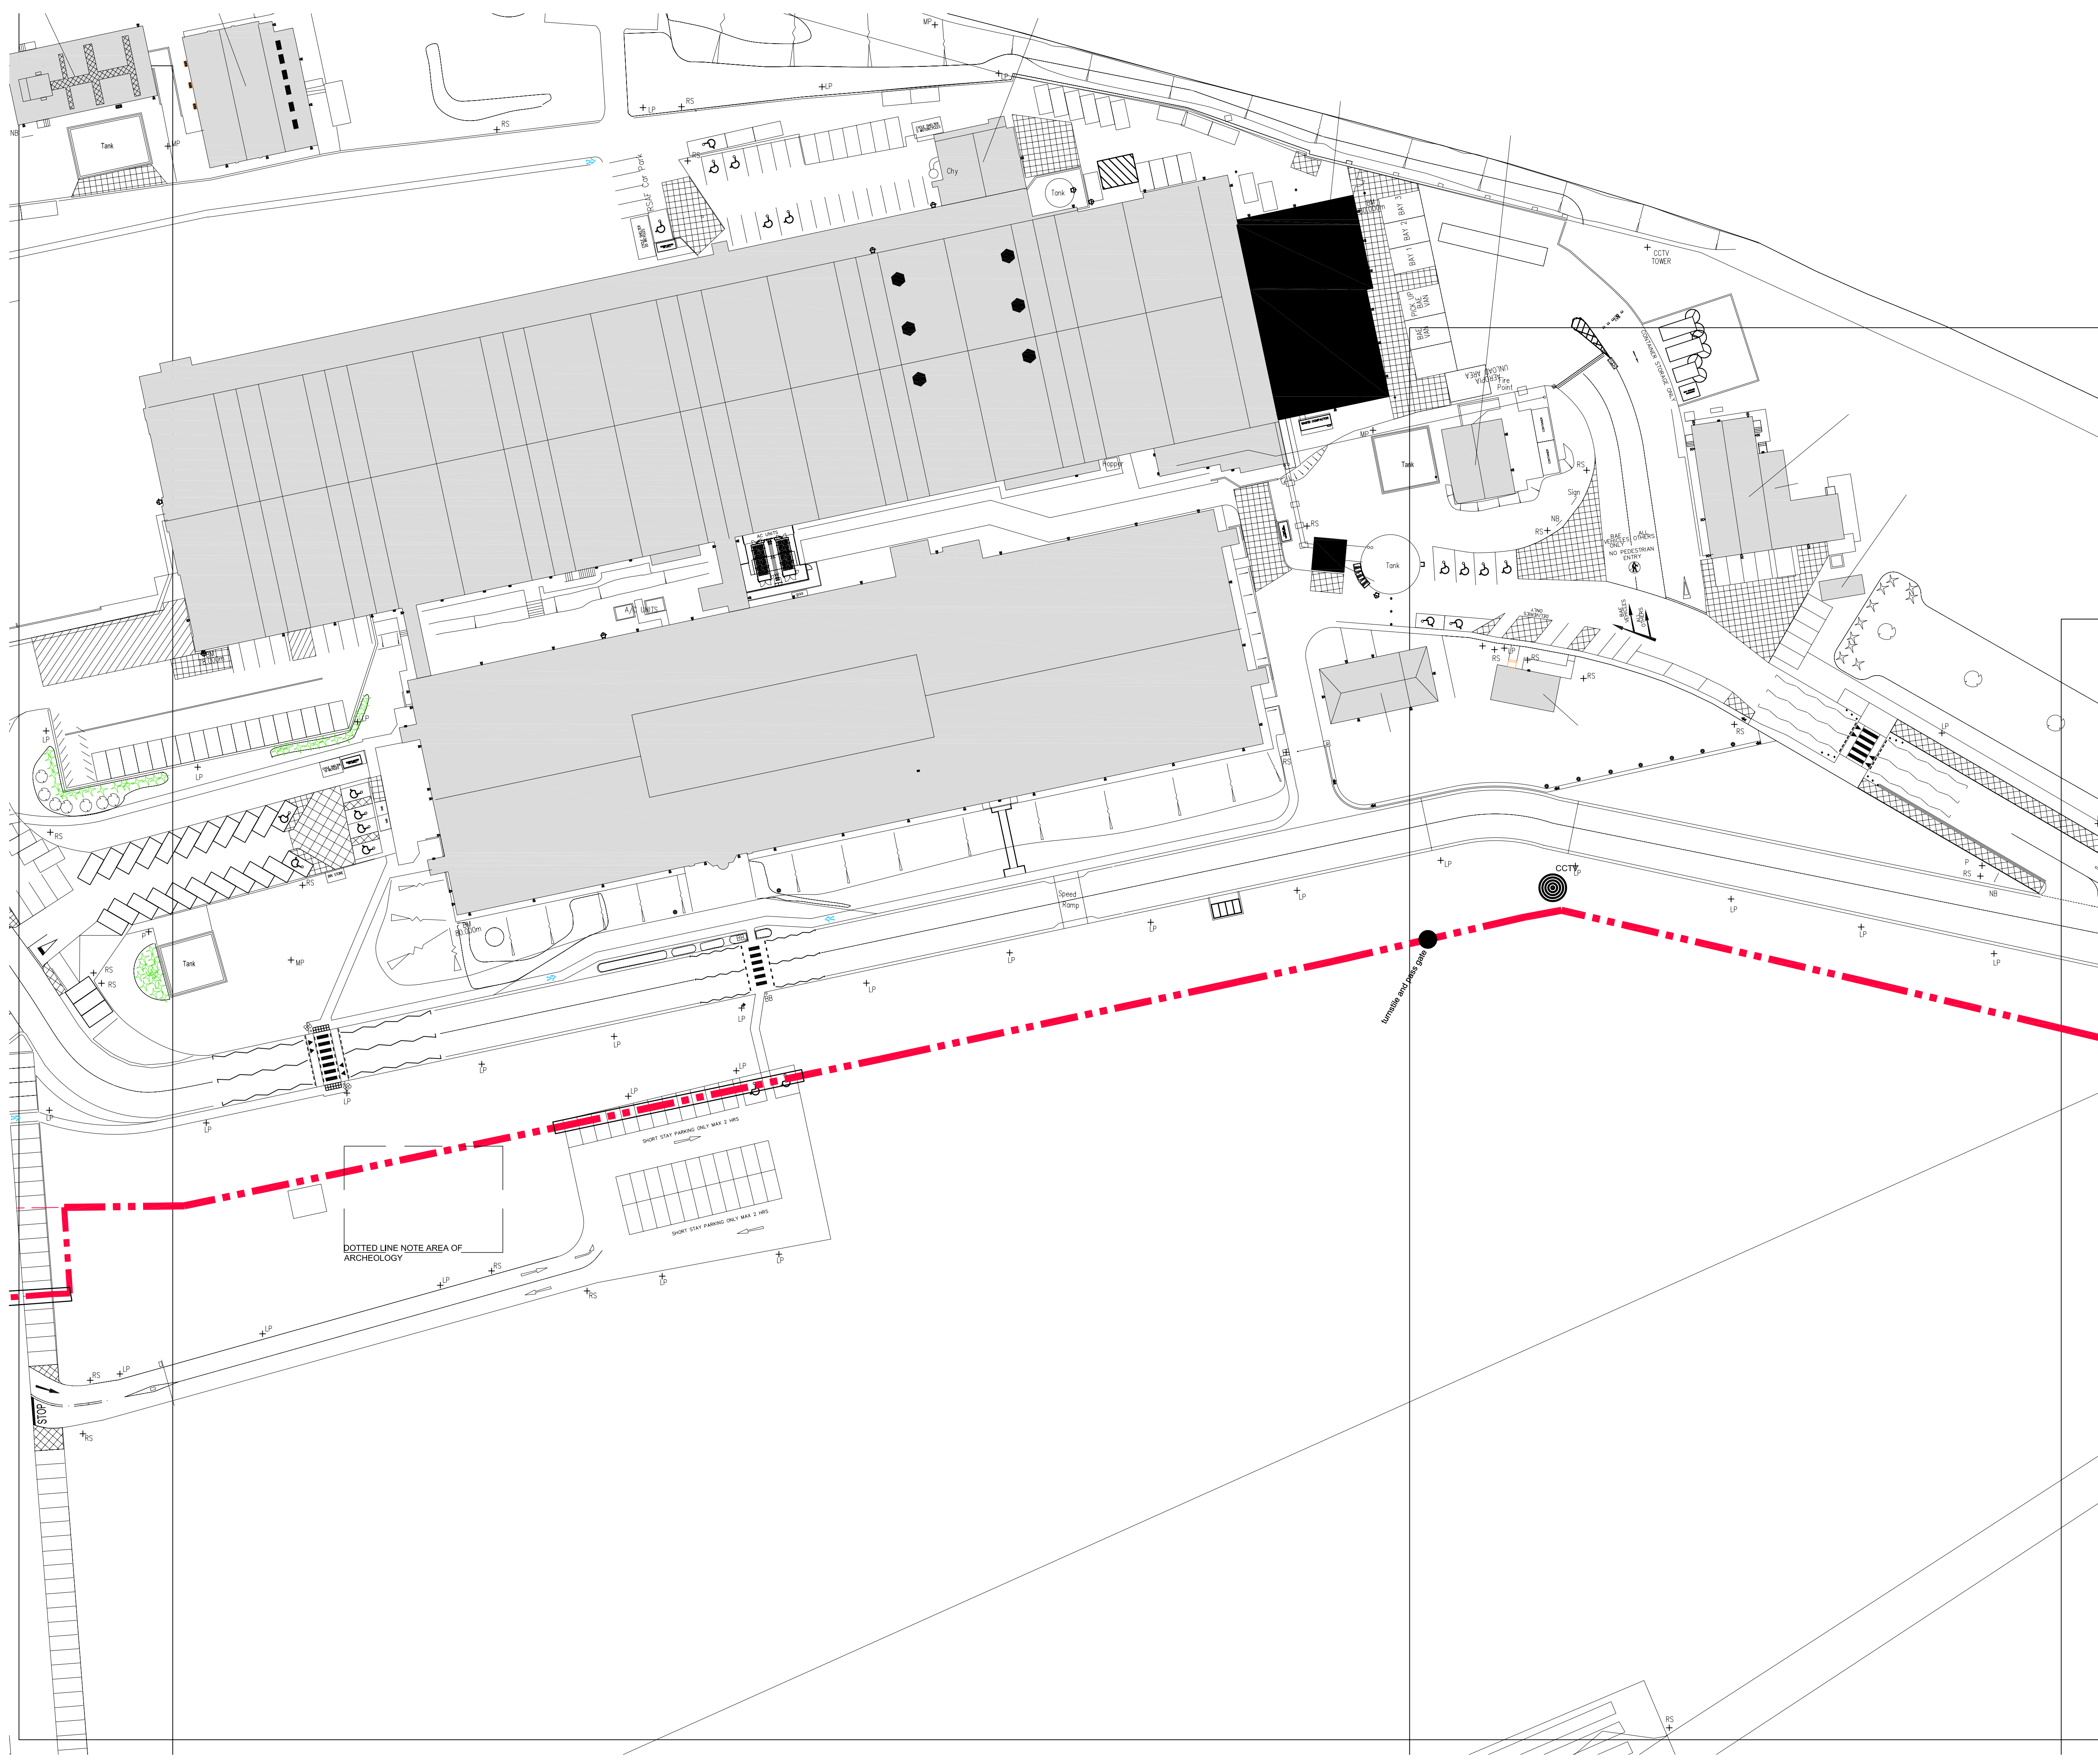

LEGEND

- BAE REVISED SECURITY BOUNDARY LINE TO BE CONFIRMED
- ENTERPRISE ZONE (EZ)
- PROPOSED BAE AREA
- EZ - NEW SPINE ROAD
- BAE REVISED SECURITY
- CCTV camera approximate location
- Fence though Hardstanding

Fence + Gates to meet BAE security Spec designed by specialist installer



6	adw	aw	archeology areas noted	2014 10 20
5	si	aw	hard surface finishes to be dug through noted	2014 10 08
4	si	aw	turnstile and pass gates and barriers noted	2014 09 30
3	si	aw	CCTV cameras, fence gates and connection to extg fence added both hatches removed notes added	2014 09 25
2	aw	-	additional area reduced to just inside kerb line, and 5m from fence into EZ other than where features are located job no changed from 5878 to 6030	01.09.2014
1	aw	-	additional area reduced hatch clarified	22.08.2014
no.	by	chk.	revision	date

project ADVANCED ENGINEERING AND MANUFACTURING ENTERPRISE

by ctk. date 2014 08 14 scale 1:500 sheet size A1

no. PROPOSED SEGREGATION Fenceline sheet 5 of 7

status job no./ dng. no. revision
P 6030 L(00)14 6