


LEGEND

- BAE REVISED SECURITY BOUNDARY
- LINE TO BE CONFIRMED
- ENTERPRISE ZONE (EZ)
- PROPOSED BAE AREA
- EZ - NEW SPINE ROAD
- BAE REVISED SECURITY
- CCTV camera approximate location
- Fence through Handstanding

Fence + Gates to meet BAE security Spec designed by specialist installer

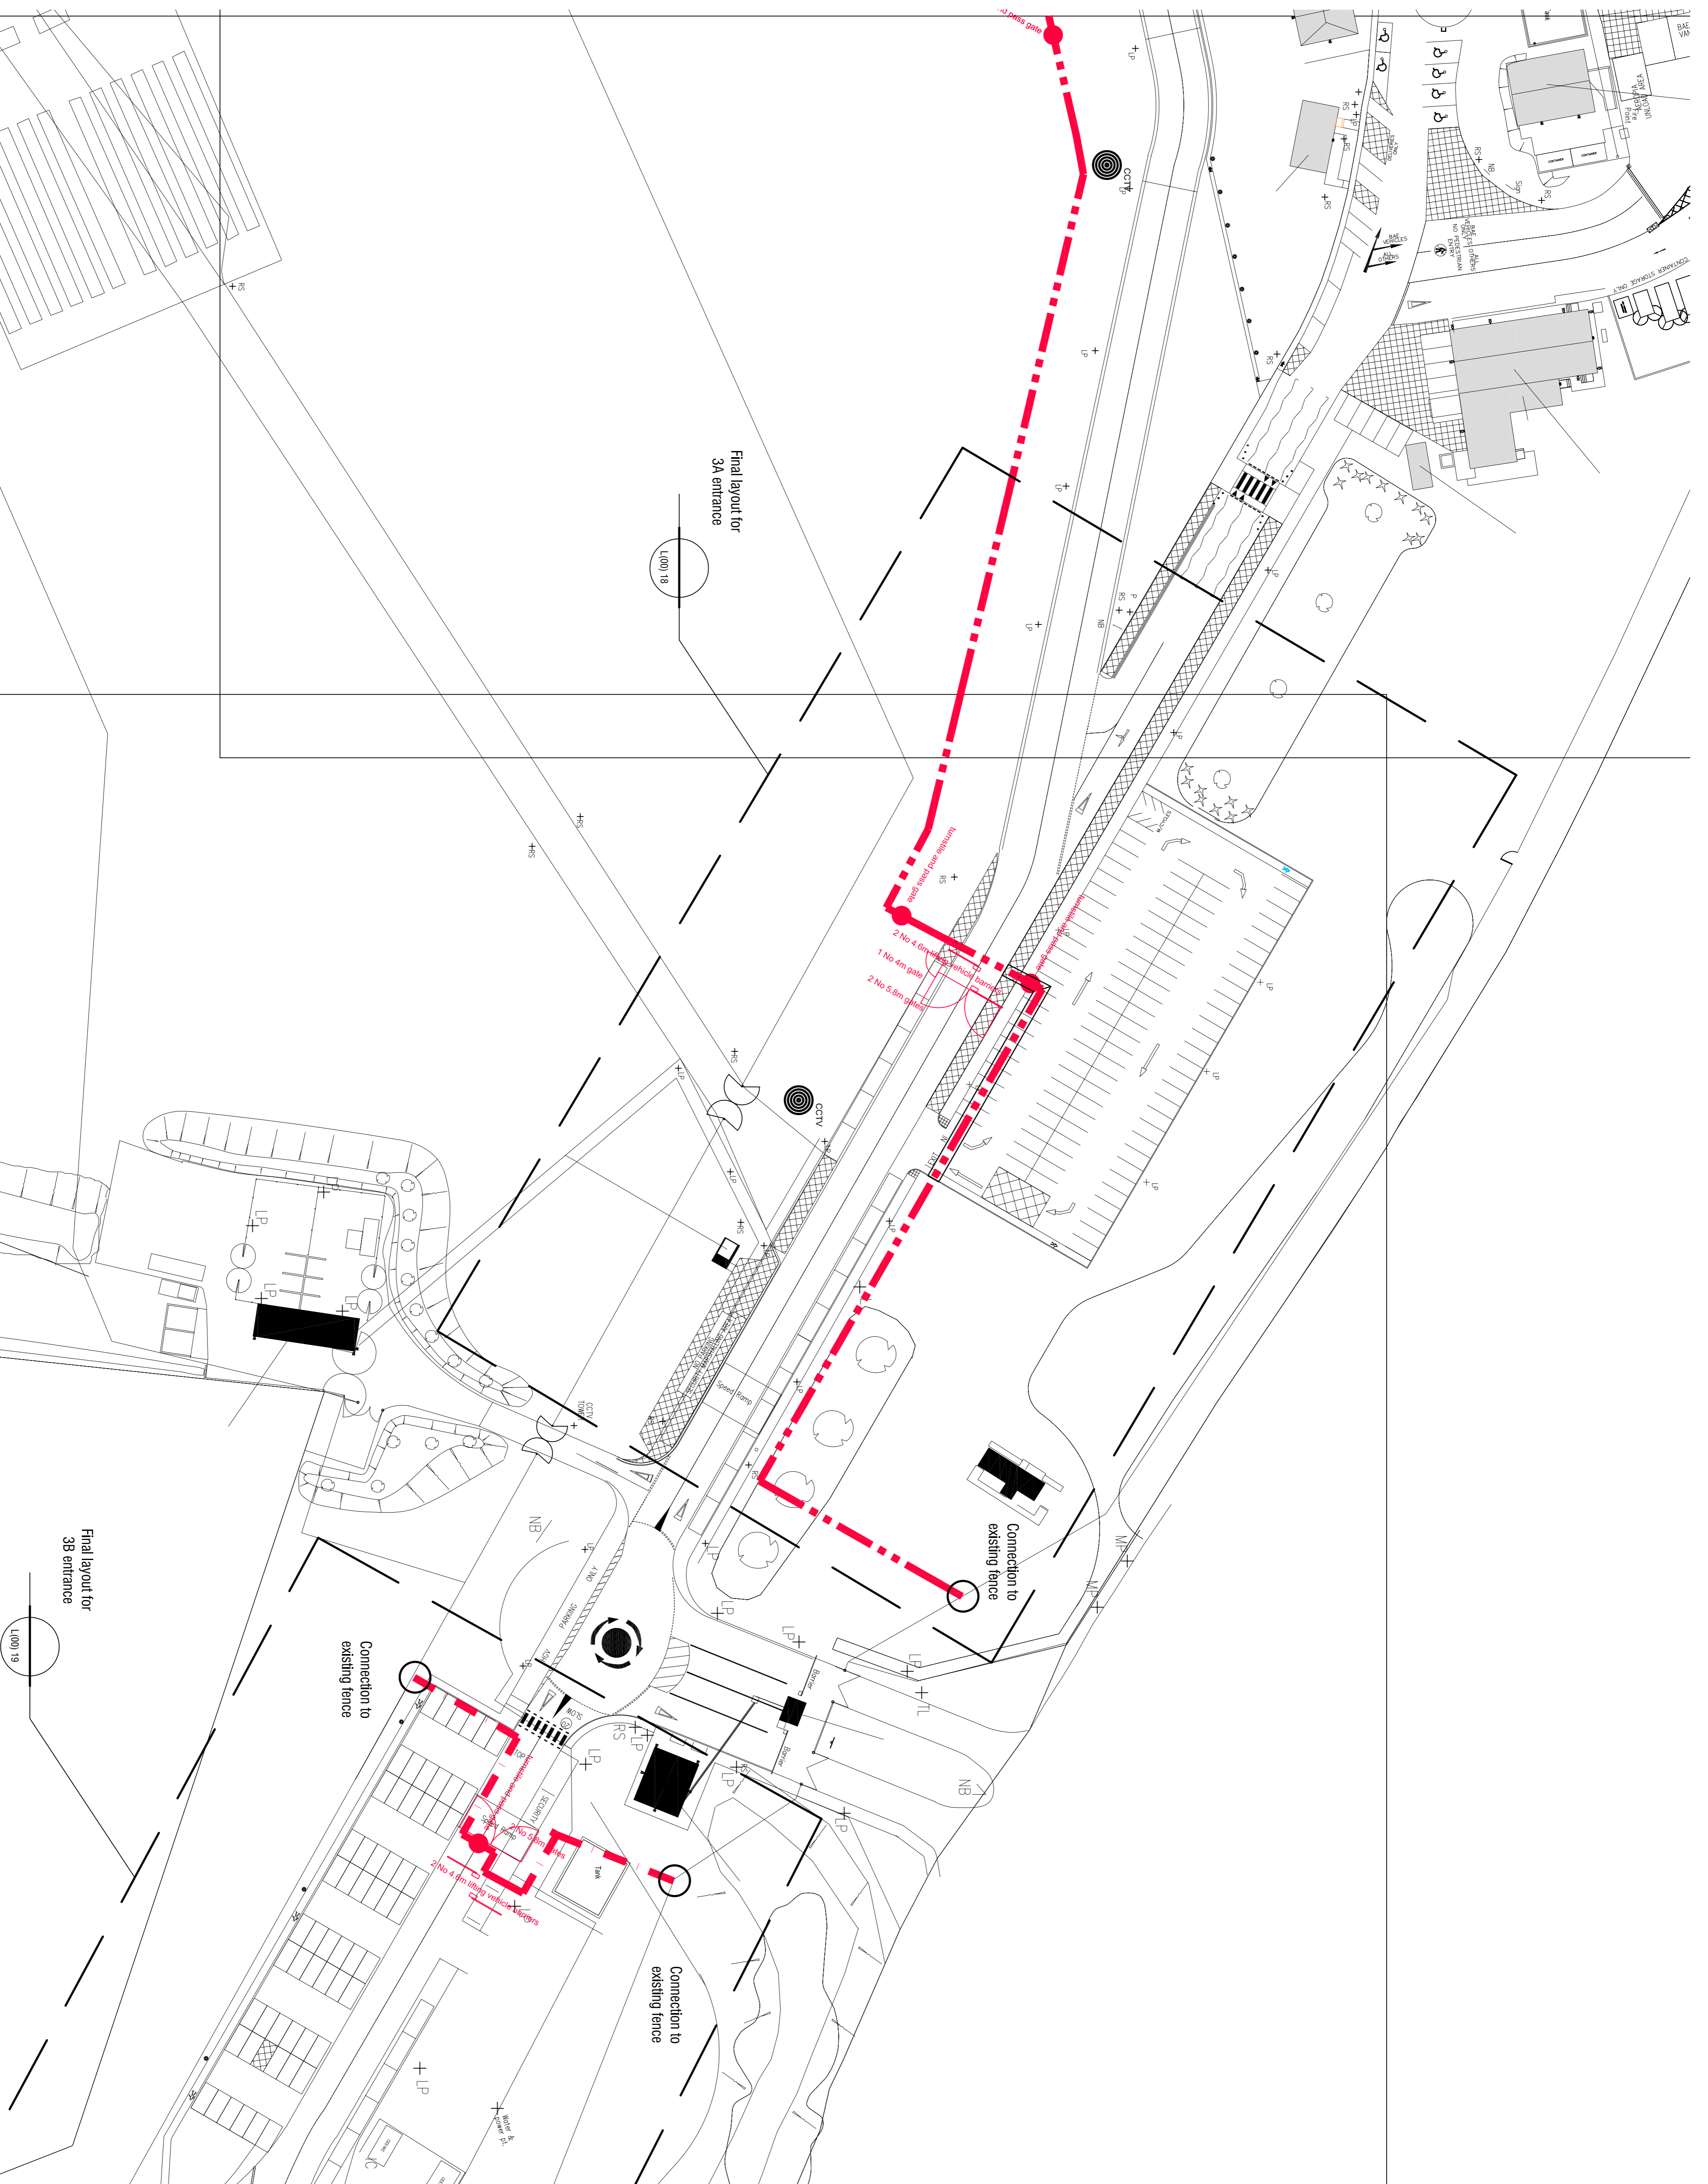

NO.	BY	CHK.	REVISION	DATE
1	AW		additional area reduced hatch clarified	22.08.2014
2	AW		CCTV cameras, fence gates and connection to existing fence added	2014.09.25
3	AW		additional area reduced to just inside kerb line, and 5m from fence into EZ (do not change from 5873 to 6030)	01.09.2014
4	SI	AW	barriers and pass gates and barriers noted	2014.09.30
5	SI	AW	hand surface finishes to be dug through	2014.10.08
6	AW	AW	notes added re gates	2014.10.09

project:
ADVANCED ENGINEERING AND MANUFACTURING ENTERPRISE

title:
PROPOSED SEGREGATION FENCELINE
 sheet 6 of 7

scales: 30m grid, 1:500
P 6030 L(00)15
 revision:
6