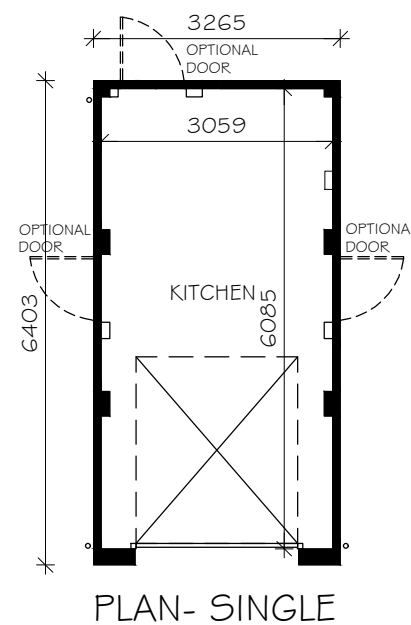
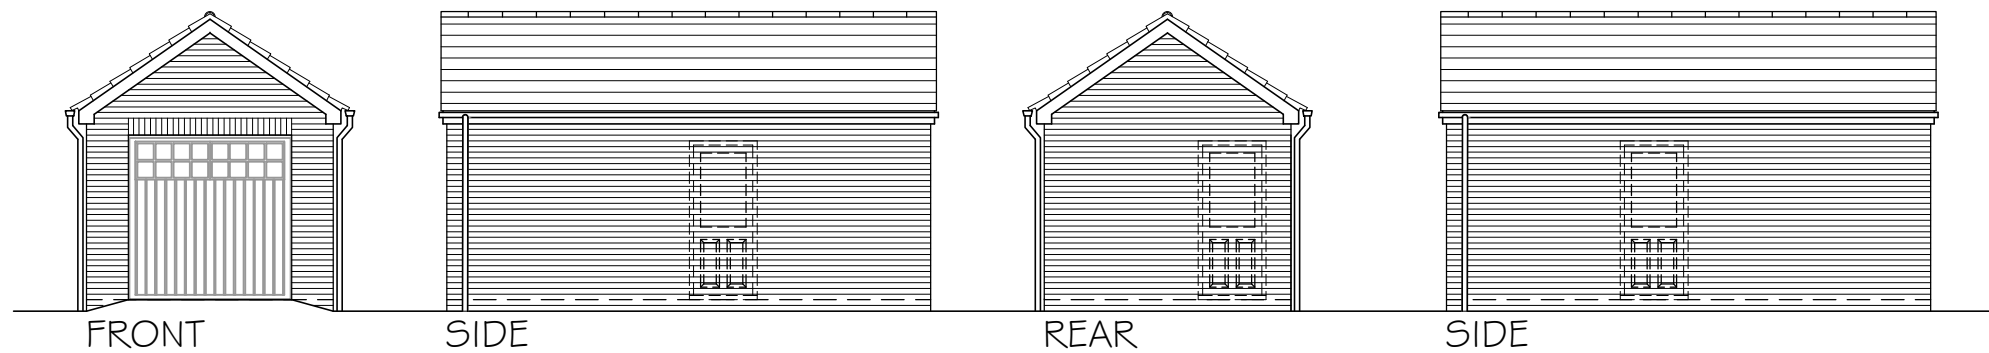


SINGLE GARAGE

HOUSING RANGE ISSUE 7
PLANNING DRAWING

GAR21/7/PL1 A

Taylor
Wimpey