

0m 1m 2m 3m 4m 5m 10m 15m 20m

1 : 100

general notes:
do not scale the drawing.
all dimensions to be checked on site prior to commencement of work and any discrepancy shall be immediately reported and resolved prior to work commencing. this drawing is to be read in conjunction with all relevant drawings and specifications relating to the job whether or not indicated on the drawing. Copyright reserved to mck associates ltd. and this drawing may not be used or reproduced without prior written consent.




FRONT ELEVATION



SIDE ELEVATION



REAR ELEVATION

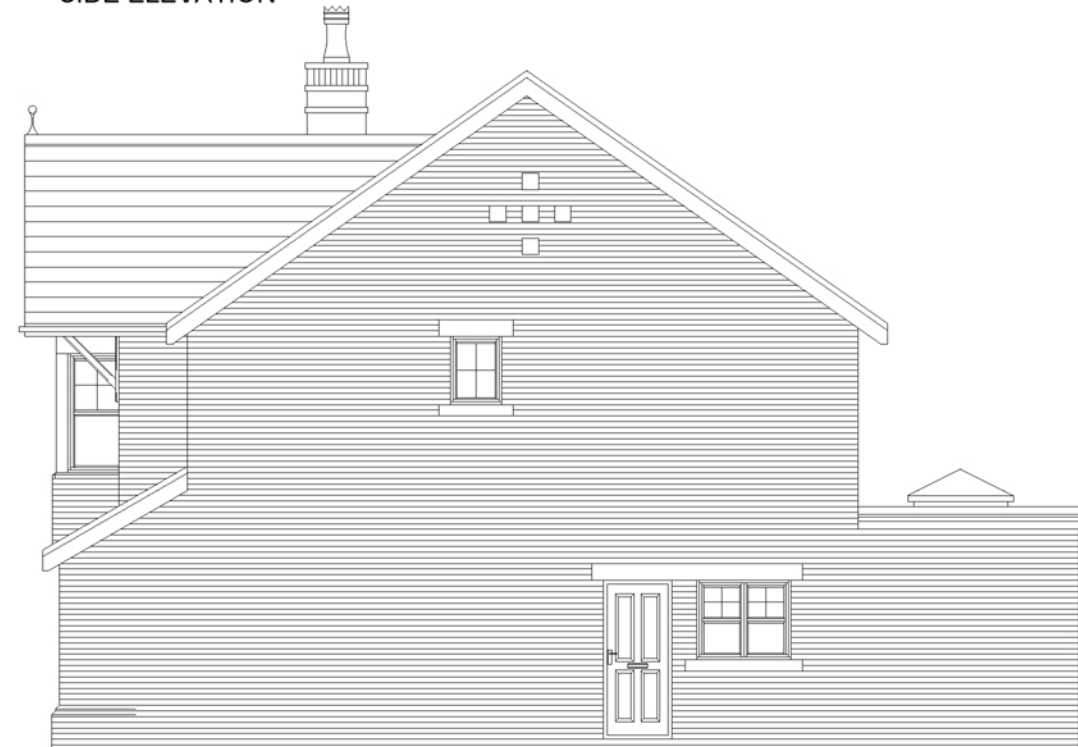

SIDE ELEVATION

PLANNING

Client:

**create
homes**™

Project:

PRESTON ROAD
LONGRIDGE

Drawing Title:

NEW 4 BED DETACHED
1703 SQ.FT.
ELEVATIONS

Job No:

19-133

Drawing No:

HT1703-E

Rev:

D

Drawn:
ELC

Checked:

Scale @ A3:
1:100 @ A3

Date:
January 2020



associates limited

architecture | building surveying | urban design

burnaby villa ■ 48 watling street road ■ fulwood ■ preston ■ pr2 8bp
tel: 01772 774510 fax: 01772 774511 email mck@mckassociates.co.uk